



BLISTER  
ON CULLEN STREET

PEDESTRIAN LINK CAR PARK TO  
CULLEN STREET

PARKLET  
ON CULLEN STREET




TOURIST PARK AND  
SPORTING FIELDS

Locality Plan 1:2000

## PROJECT

### NIMBIN WAYFINDING PROJECT

DWG NO	REV	DWG NO	REV	DESCRIPTION
LA00.....	C.....	PROJECT COVER PAGE		AND SHEET INDEX
LA01.....	C	SET OUT PLAN PEDESTRIAN LINK		
LA02.....	C	PEDESTRIAN LINK CAR PARK		
LA03.....	C	PEDESTRIAN LINK LANEWAY		
LA04.....	C	PEDESTRIAN LINK CULLEN STREET		
LA05.....	C	SET OUT CULLEN STREET BLISTER		
LA06.....	C	CULLEN STREET BLISTER NORTH		
LA07.....	C	CULLEN STREET BLISTER SOUTH		
LA08.....	C	SETOUT CULLEN STREET GREEN PARKLET		
LA09.....	C	GREEN PARKLET SOUTH		
LA10.....	C	GREEN PARKLET NORTH		
LA11.....	C	LANDSCAPE DETAIL ARCH		
LA12.....	C	LANDSCAPE DETAIL SEATING FESTOON AND FAIRY LIGHTS		
LA13.....	C	LANDSCAPE DETAIL BOLLARDS		
LA14.....	C	LANDSCAPE DETAIL SIGNAGE		
LA15.....	C	LANDSCAPE DETAIL TIMBER FENCE		
LA16.....	B	PLANTING SCHEDULE		
LA17.....	A	ARTWORKS AND CONCRETE FINISHES		

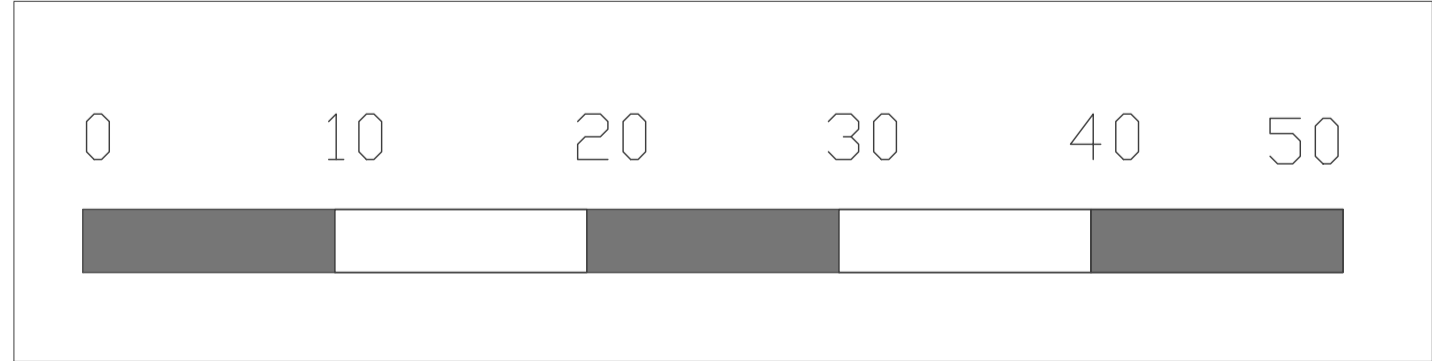

The concepts and information contained in this document are the copyright of Ennismore Field Pty Ltd. Use or duplication of this document in part or full without the written permission of Ennismore Field Pty Ltd constitutes infringement of copyright. This illustration is not guaranteed to be free of error or omission. Ennismore Field Pty Ltd does not accept liability for any act done or omission made on the basis of the information in this document, and any consequence of such acts or omissions. Do not scale from this drawing, refer dimensions and instructions as annotated.

ENNISMORE FIELD PTY LTD  
16 RAINFOREST DRIVE ELTHAM NSW 2480  
mob: +61 447713999  
WWW.ENNISMOREFIELD.COM.AU  
office@ennismorefield.com.au  
MARK PERKINS RLA 002060

LANDSCAPE ARCHITECTS

CLIENT  
Lismore City Council

DETAIL SURVEY  
NDC  
  
ILIDAR GENERATED DTM CONTOURS  
GEOVIEW



ENGINEERING  
  
Greg Alderson and Associates

ISSUE	DESCRIPTION	DESIGN	DRAWN	DATE
C	DETAIL DESIGN	MP	MP	10-06-2023
B	DETAIL DESIGN	MP	MP	28-05-2023
A	DETAIL DESIGN	MP	MP	2-05-2023

NOT FOR CONSTRUCTION		
PROJECT NIMBIN WAYFINDING PROJECT	SITE SCALE AT A1	1:300
DRAWING TITLE PROJECT COVER PAGE AND SHEET INDEX	SCALE AT A3	1:600
DRAWING NUMBER EFNWFPP-LA00		

# PEDESTRIANLINK

- The walkway will be the entry to Nimbin for visitors parking in the public carpark.
- Stairs from the carpark will feature colour and textured artworks that speak to Nimbins recent and pre-settlement histories.
- The planting of two large rainforest trees (FlindersiaSchottiana) will mature into legacy trees that mark the entry.
- Gardens either side of the stairs will provide for an attractive back-drop to the entry and soften the concrete and asphalt areas.
- Signage at the entry and at Cullen Street will include maps of the village and general information.
- Wayfinding is to be placed in the pavement and reinforced through the walk, providing visual and design links to the Nimbin Rainbown Road Walking track.
- Bollards will provide a safe area as the path winds between two parking areas.
- Steel arches are proposed at two locations along the walkway. These arches are to be constructed of steel tube and be detailed with perforated patterns. Lit from within they will be illuminated poles.
- Solar bollards and festoon lighting in combination with the lit arches will allow for a safe and enchanting entry to the village at night.

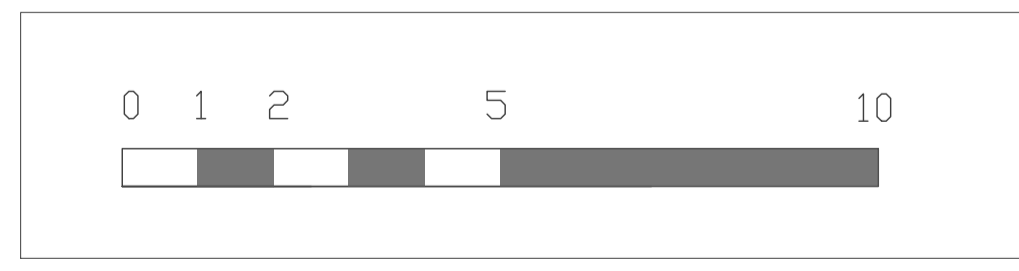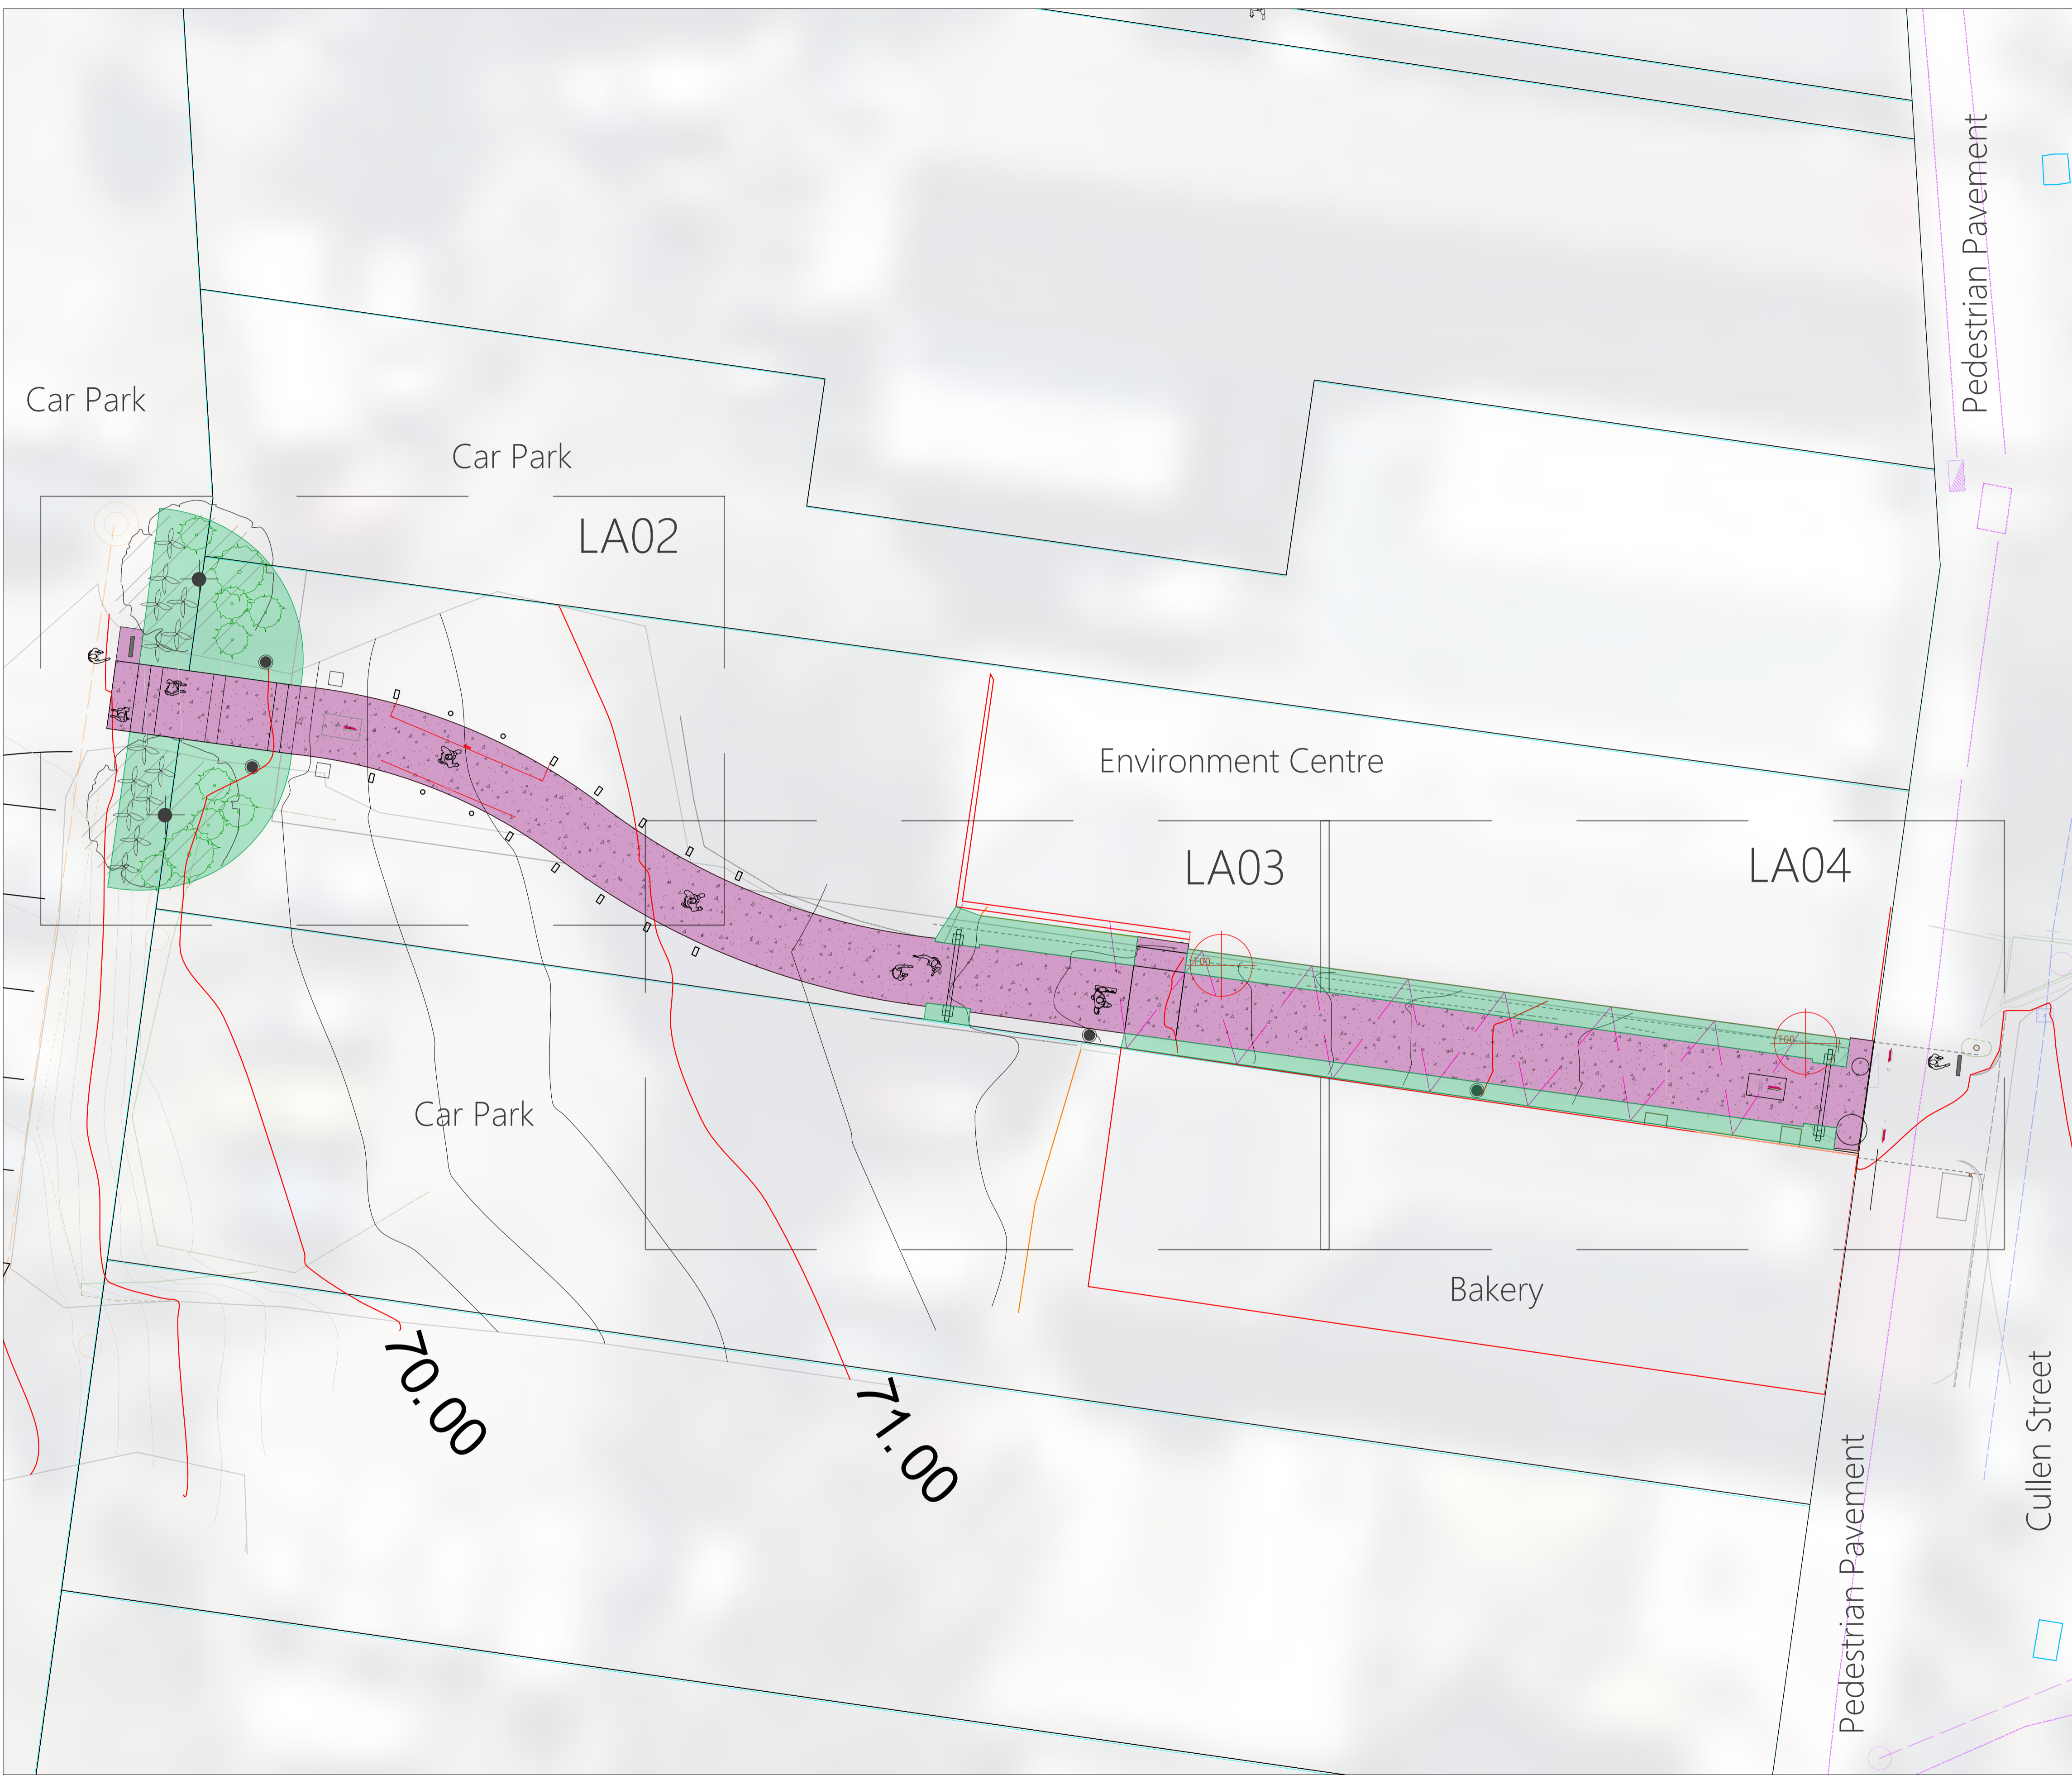

The concepts and information contained in this document are the copyright of Ennismore Field Pty Ltd. Use or duplication of this document in part or full without the written permission of Ennismore Field Pty Ltd constitutes infringement of copyright. This illustration is not guaranteed to be free of error or omission. Ennismore Field Pty Ltd does not accept liability for any act done or omission made on the basis of the information in this document, and any consequence of such acts or omissions. Do not scale from this drawing, refer dimensions and instructions as annotated.

**ef** ENNISMORE FIELD PTY LTD  
 16 RAINFOREST DRIVE ELTHAM NSW 2480  
 mob: +61 447713999  
 WWW.ENNISMOREFIELD.COM.AU  
 office@ennismorefield.com.au  
 MARK PERKINS RLA 002060  
**LANDSCAPE ARCHITECTS**


CLIENT  
 Lismore City Council

DETAIL SURVEY  
 NDC  
 ILIDAR GENERATED DTM CONTOURS  
 GEOVIEW


ENGINEERING  
 Greg Alderson and Associates

ISSUE	DESCRIPTION	DESIGN	DRAWN	DATE
C	DETAIL DESIGN	MP	MP	10-06-2023
B	DETAIL DESIGN	MP	MP	28-05-2023
A	DETAIL DESIGN	MP	MP	2-05-2023

NOT FOR CONSTRUCTION		
PROJECT	NIMBIN WAYFINDING PROJECT	SITE SCALE AT A1 1:100
DRAWING TITLE	PEDESTRIAN LINK SETOUT	SCALE AT A3 1:200
DRAWING NUMBER	EFNWFP-LA01	

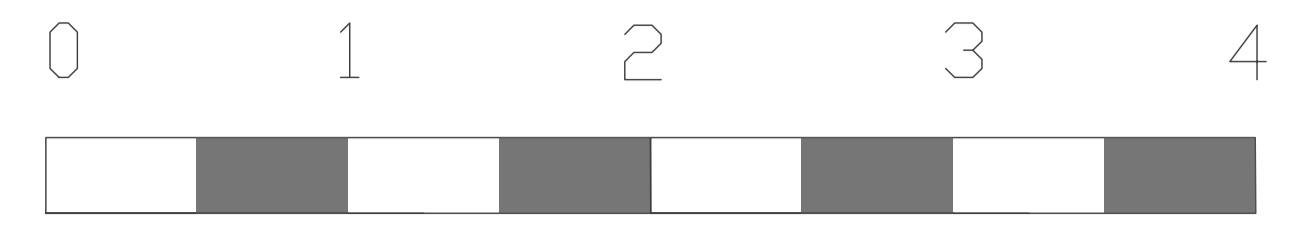

Existing grass and vegetation to be removed with levels to be maintained as existing and trimmed flush with abutting surfaces

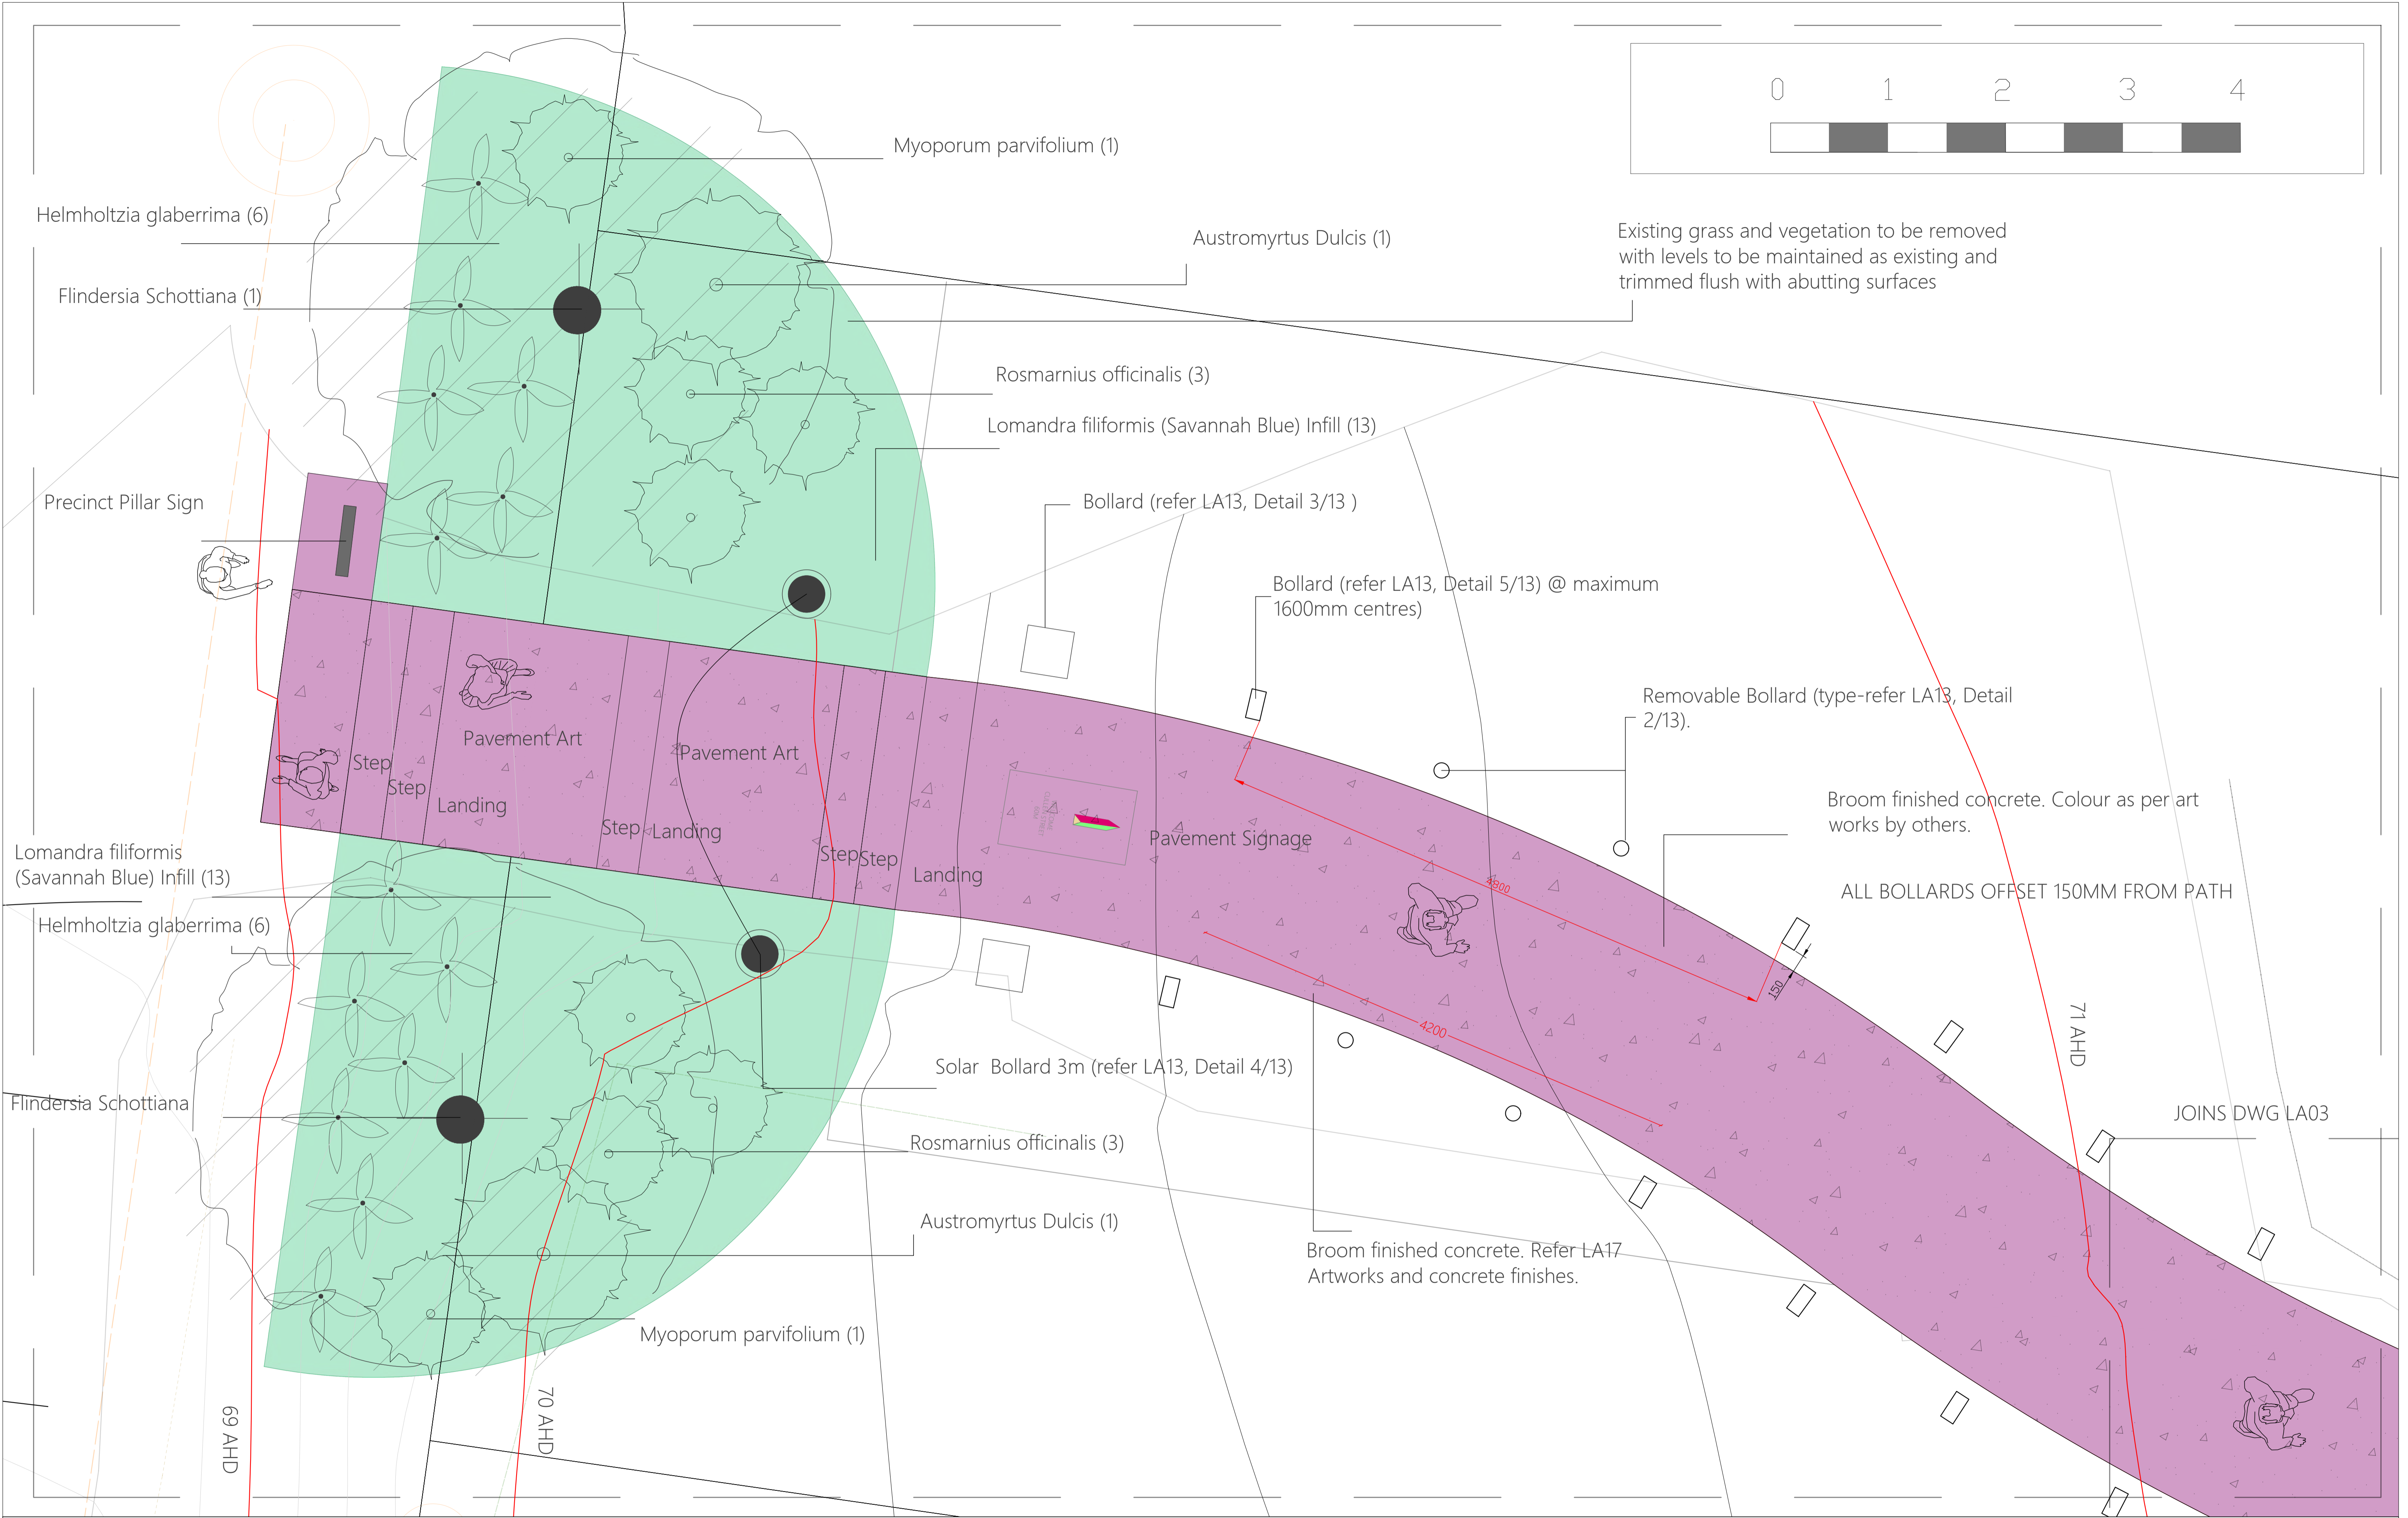

The concepts and information contained in this document are the copyright of Ennismore Field Pty Ltd. Use or duplication of this document in part or full without the written permission of Ennismore Field Pty Ltd constitutes infringement of copyright. This illustration is not guaranteed to be free of error or omission. Ennismore Field Pty Ltd does not accept liability for any act done in omission made on the basis of the information in this document, and any consequence of such acts or omissions. Do not scale from this drawing, refer dimensions and instructions as annotated.

**ENNISMORE FIELD PTY LTD**  
 16 RAINFOREST DRIVE ELTHAM NSW 2480  
 mob: +61 447713999  
 WWW.ENNISMOREFIELD.COM.AU  
 office@ennismorefield.com.au  
 MARK PERKINS RLA 002060

**LANDSCAPE ARCHITECTS**

CLIENT  
 Lismore City Council

DETAIL SURVEY  
 NDC  
 ILIDAR GENERATED DTM CONTOURS  
 GEOVIEW

ENGINEERING  
 Greg Alderson and Associates

ISSUE	DESCRIPTION	DESIGN	DRAWN	DATE
C	DETAIL DESIGN	MP	MP	10-06-2023
B	DETAIL DESIGN	MP	MP	28-05-2023
A	DETAIL DESIGN	MP	MP	2-05-2023

**NOT FOR CONSTRUCTION**

PROJECT NIMBIN WAYFINDING PROJECT	SITE SCALE AT A1	1:25
DRAWING TITLE PEDESTRIAN LINK CAR PARK	SCALE AT A3	1:50
DRAWING NUMBER EFNFWP-LA02		



ISSUE	DESCRIPTION	DESIGN	DRAWN	DATE
C	DETAIL DESIGN	MP	MP	10-06-2023
B	DETAIL DESIGN	MP	MP	28-05-2023
A	DETAIL DESIGN	MP	MP	2-05-2023

**NOT FOR CONSTRUCTION**

PROJECT NIMBIN WAYFINDING PROJECT	SITE SCALE AT A1 1:25
DRAWING TITLE PEDESTRIAN LINK LANEWAY	SCALE AT A3 1:50
DRAWING NUMBER EFNWFP-LA03	

Festoon Lights 50m  
Attached to built form  
Connection to mains by others  
(Refer LA 12 for lighting details).

Replant *Clivia miniata*  
with *Isotoma fluviatilis*

Wayfinding Signage (example)

Remove Golden Cane Palm

BUILDING LINE

731 AHD

T00

Precinct Pillar Sign

74 AHD

Pit Water Refer Civil Plans

Solar Bollard 1m  
(refer LA13, Detail 4/13)

Broom finished concrete. Refer LA17  
Artworks and concrete finishes.

*Dichondria repens* (90)

BUILDING LINE

AC Unit to be retained

Pavement Signage

Pit Unknown Refer Civil Plans

AC Unit to be retained

*Hoya australis* (1)  
Steel Arch  
Refer LA11

0 1 2 3 4




The concepts and information contained in this document are the copyright of Ennismore Field Pty Ltd. Use or duplication of this document in part or full without the written permission of Ennismore Field Pty Ltd constitutes infringement of copyright. This illustration is not guaranteed to be free of error or omission. Ennismore Field Pty Ltd does not accept liability for any act done of omission made on the basis of the information in this document, and any consequence of such acts or omissions. Do not scale from this drawing, refer dimensions and instructions as annotated.



ENNISMORE FIELD PTY LTD  
16 RAINFOREST DRIVE ELTHAM NSW 2480  
mob: +61 447713999  
WWW.ENNISMOREFIELD.COM.AU  
office@ennismorefield.com.au  
MARK PERKINS RLA 002060

LANDSCAPE ARCHITECTS

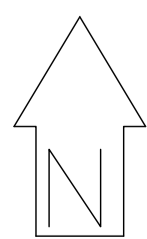

CLIENT

Lismore City Council

DETAIL SURVEY  
NDC

ILIDAR GENERATED DTM CONTOURS  
GEOVIEW


ENGINEERING

Greg Alderson and Associates


ISSUE	DESCRIPTION	DESIGN	DRAWN	DATE
C	DETAIL DESIGN	MP	MP	10-06-2023
A	DETAIL DESIGN	MP	MP	2-05-2023

NOT FOR CONSTRUCTION

PROJECT	SITE SCALE AT A1	SCALE AT A3
NIMBIN WAYFINDING PROJECT	1:25	
DRAWING TITLE		
PEDESTRIAN LINK CULLEN STREET	SCALE AT A3	1:50
DRAWING NUMBER		
EFNWFP-LA04		

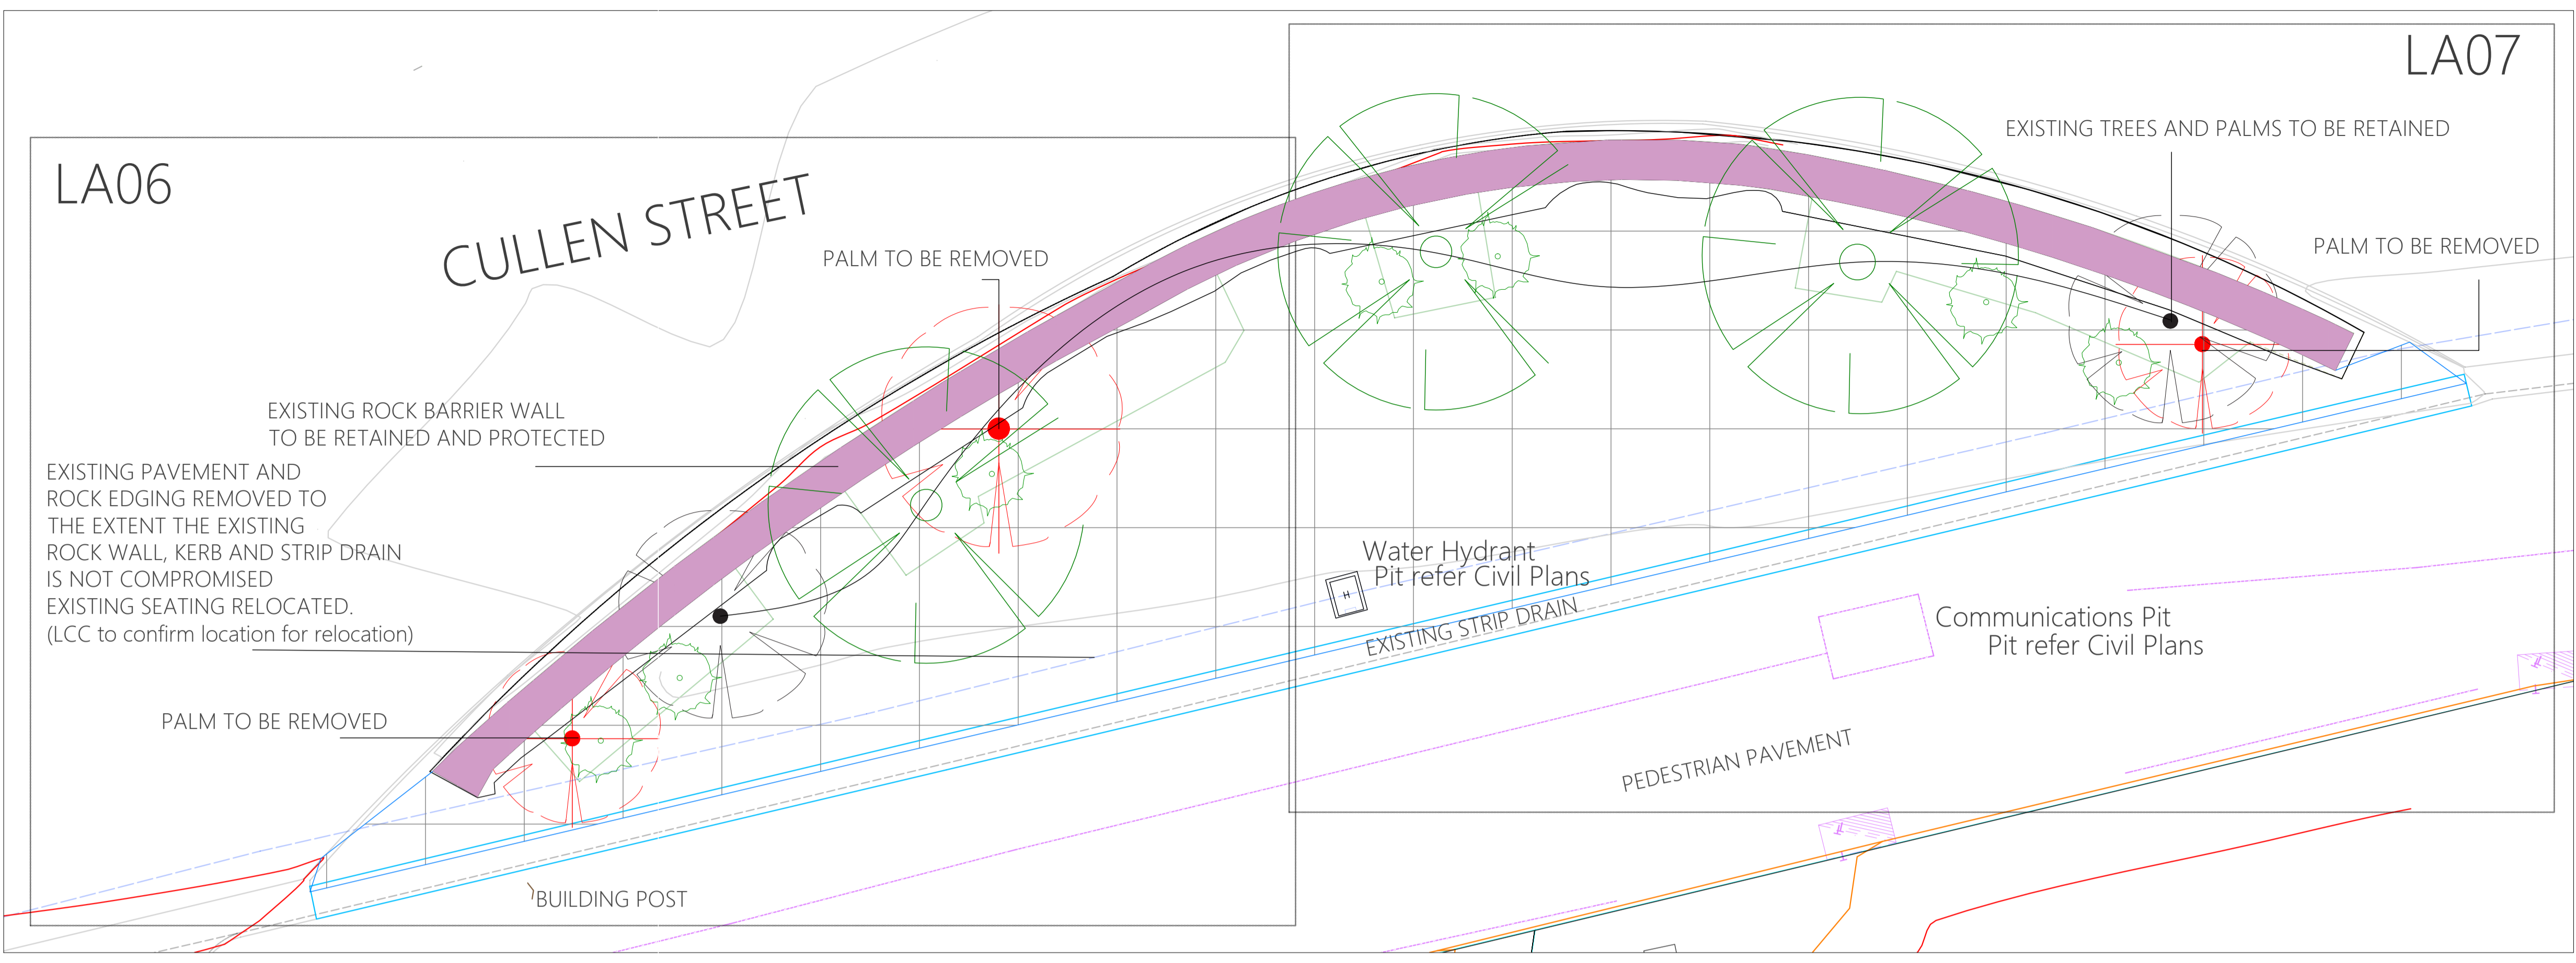

- # BLISTER
- The blister will be made safe, inviting and showcase local artists in the paving detail and sculptural seating.
  - New plantings of native species and limited exotics will reference local vegetation communities and soften pavements and the existing rock walling.
  - Proposed concrete formed seating to be designed and installed by local artists and the community.
  - New seating will replace ageing benches and tables providing opportunities for groups and individuals to gather.
  - Garden beds will be extended to promote the sustainability of existing trees and palms to be retained.
  - Signage will provide way finding and educational information.
  - Signage incorporating braille will be included where the path from public parking areas meets the pedestrian pavement.
  - Fairy lights are proposed to be hung in the existing trees. Power source to be confirmed by LCC.

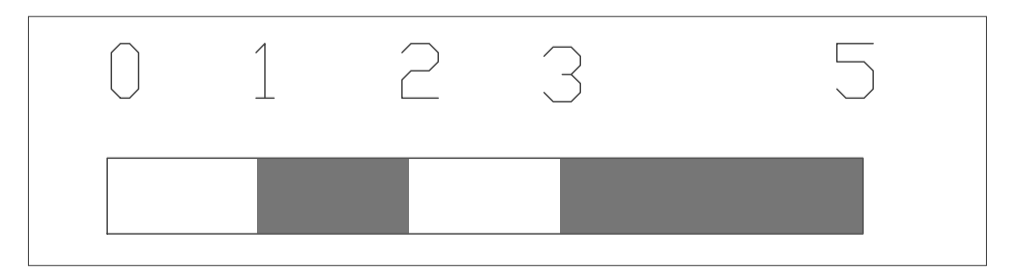

The concepts and information contained in this document are the copyright of Ennismore Field Pty Ltd. Use or duplication of this document in part or full without the written permission of Ennismore Field Pty Ltd constitutes infringement of copyright. This illustration is not guaranteed to be free of error or omission. Ennismore Field Pty Ltd does not accept liability for any act done of omission made on the basis of the information in this document, and any consequence of such acts or omissions. Do not scale from this drawing, refer dimensions and instructions as annotated.

**ENNISMORE FIELD PTY LTD**  
 16 RAINFOREST DRIVE ELTHAM NSW 2480  
 mob: +61 447713999  
 WWW.ENNISMOREFIELD.COM.AU  
 office@ennismorefield.com.au  
 MARK PERKINS RLA 002060

**LANDSCAPE ARCHITECTS**

CLIENT  
 Lismore City Council

DETAIL SURVEY  
 NDC

ILIDAR GENERATED DTM CONTOURS  
 GEOVIEW

ENGINEERING  
 Greg Alderson and Associates

ISSUE	DESCRIPTION	DESIGN	DRAWN	DATE
C	DETAIL DESIGN	MP	MP	10-06-2023
B	DETAIL DESIGN	MP	MP	28-05-2023
A	DETAIL DESIGN	MP	MP	2-05-2023

**NOT FOR CONSTRUCTION**

PROJECT NIMBIN WAYFINDING PROJECT	SITE SCALE AT A1	1:50
DRAWING TITLE BLISTER SETOUT	SCALE AT A3	1:100
DRAWING NUMBER EFNFWP-LA05		

0 1 2 3 4



CULLEN STREET

Formed Concrete Seating

Austromyrtus dulcis

Fairy Lights in trees  
Refer LA 12

Mixed  
Carex testacea Orange Sedge (3)  
Rhodanthe anthomoides (5)  
Zoysia tenuifolia (5)

Formed Concrete Seating

Mixed  
Ficinia nodosa (3)  
Carex testacea Frosted Curls (5)  
Matricaria chamomilla (7)  
Zoysia tenuifolia (7)

Wayfinding Signage  
(refer LA14-Detail 2/14 Post sign)

TW 75.25

Strip drain to be retained, Refer Civil Plans

Seating Module (Type A)  
Refer LA 12

Seating Module (Type B)  
Refer LA 12

Wayfinding signage in pavement  
by local artists

Solar Bollard 1m  
(refer LA13, Detail 4/13)

Strip drain to be retained, Refer Civil Plans

Building post

Broom finished concrete. Colour Refer la17  
Artworks and concrete finishes

PEDESTRIAN PAVEMENT

The concepts and information contained in this document are the copyright of Ennismore Field Pty Ltd. Use or duplication of this document in part or full without the written permission of Ennismore Field Pty Ltd constitutes infringement of copyright. This illustration is not guaranteed to be free of error or omission. Ennismore Field Pty Ltd does not accept liability for any act done or omission made on the basis of the information in this document, and any consequence of such acts or omissions. Do not scale from this drawing, refer dimensions and instructions as annotated.



ENNISMORE FIELD PTY LTD  
16 RAINFOREST DRIVE ELTHAM NSW 2480  
mob: +61 447713999  
WWW.ENNISMOREFIELD.COM.AU  
office@ennismorefield.com.au  
MARK PERKINS RLA 002060  
**LANDSCAPE ARCHITECTS**

CLIENT  
Lismore City Council

DETAIL SURVEY  
NDC  
ILIDAR GENERATED DTM CONTOURS  
GEOVIEW


ENGINEERING  
Greg Alderson and Associates

ISSUE	DESCRIPTION	DESIGN	DRAWN	DATE
C	DETAIL DESIGN	MP	MP	10-06-2023
B	DETAIL DESIGN	MP	MP	28-05-2023
A	DETAIL DESIGN	MP	MP	2-05-2023

NOT FOR CONSTRUCTION

PROJECT NIMBIN WAYFINDING PROJECT	SITE SCALE AT A1	1:20
DRAWING TITLE BUSTER NORTH	SCALE AT A3	1:40
DRAWING NUMBER EFNWFP-LA06		

# CULLEN STREET

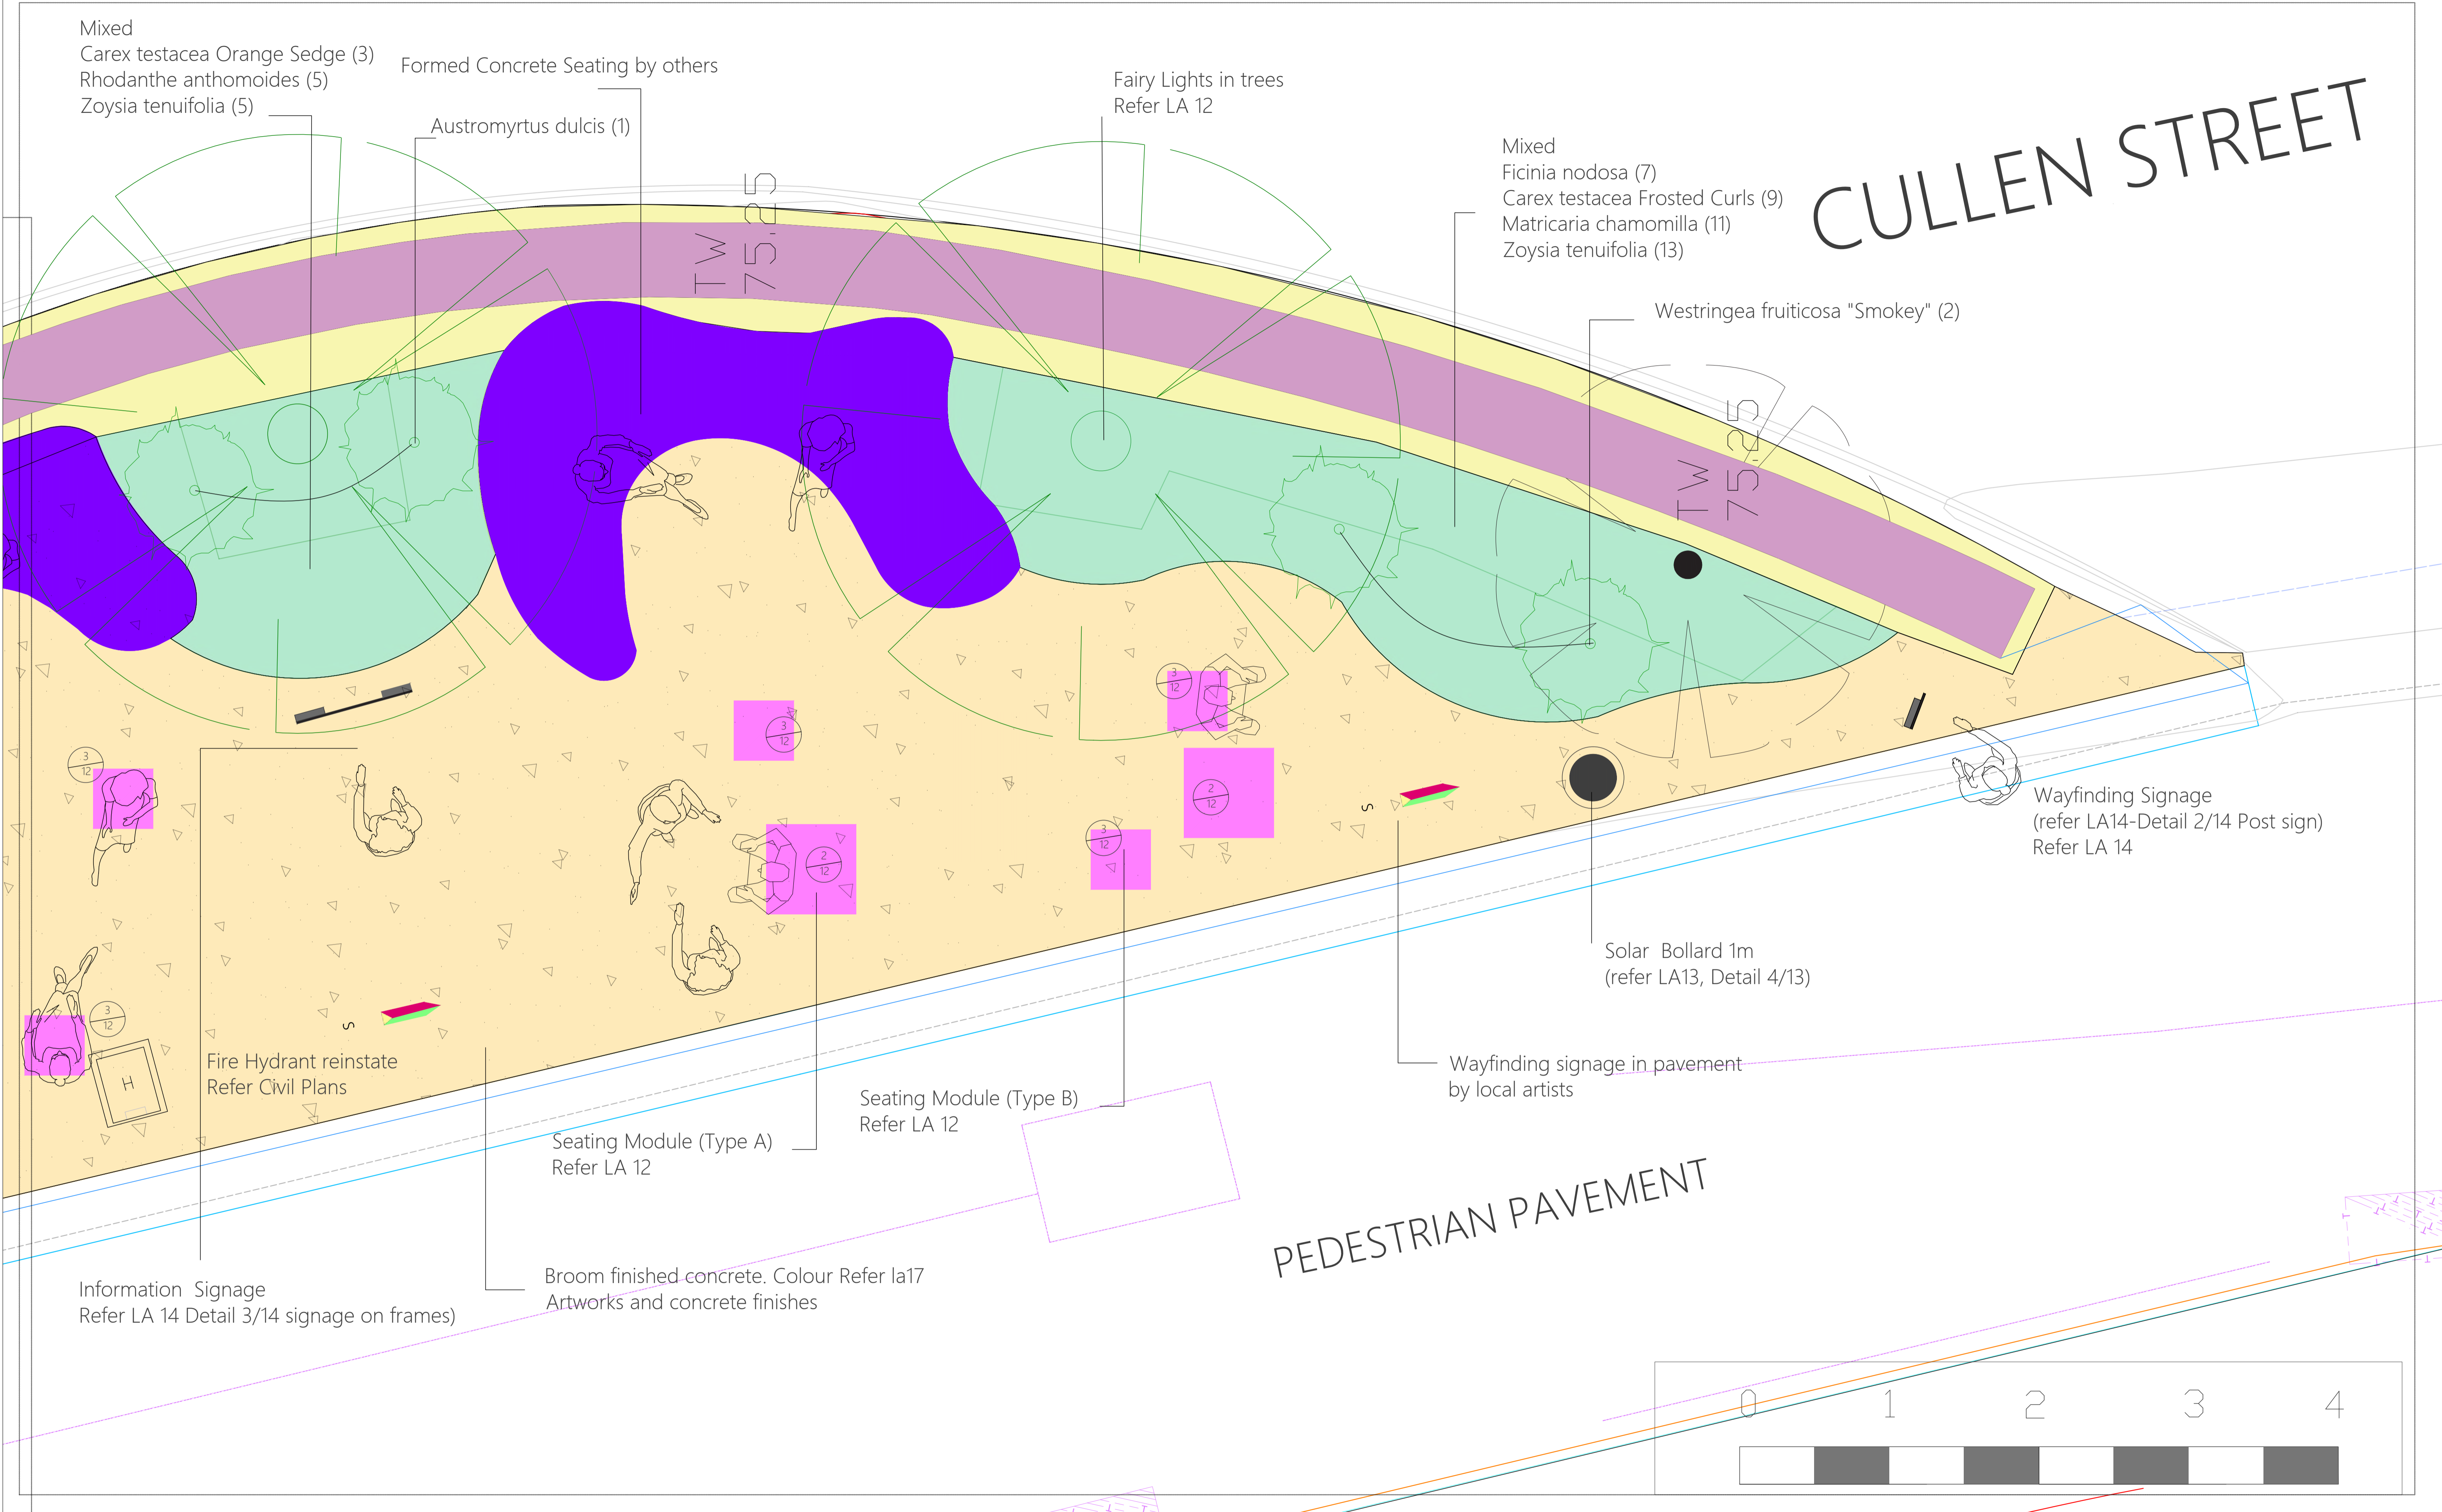

The concepts and information contained in this document are the copyright of Ennismore Field Pty Ltd. Use or duplication of this document in part or full without the written permission of Ennismore Field Pty Ltd constitutes infringement of copyright. This illustration is not guaranteed to be free of error or omission. Ennismore Field Pty Ltd does not accept liability for any act done of omission made on the basis of the information in this document, and any consequence of such acts or omissions. Do not scale from this drawing, refer dimensions and instructions as annotated.

**ENNISMORE FIELD PTY LTD**  
 16 RAINFOREST DRIVE ELTHAM NSW 2480  
 mob: +61 447713999  
 WWW.ENNISMOREFIELD.COM.AU  
 office@ennismorefield.com.au  
 MARK PERKINS RLA 002060

**LANDSCAPE ARCHITECTS**

CLIENT  
 Lismore City Council

DETAIL SURVEY  
 NDC

ILIDAR GENERATED DTM CONTOURS  
 GEOVIEW

ENGINEERING  
 Greg Alderson and Associates

ISSUE	DESCRIPTION	DESIGN	DRAWN	DATE
C	DETAIL DESIGN	MP	MP	10-06-2023
B	DETAIL DESIGN	MP	MP	28-05-2023
A	DETAIL DESIGN	MP	MP	2-05-2023


**NOT FOR CONSTRUCTION**

PROJECT NIMBIN WAYFINDING PROJECT	SITE SCALE AT A1	1:20
DRAWING TITLE BUSTER SOUTH	SCALE AT A3	1:40
DRAWING NUMBER EFNWFP-LA07		



# GREEN PARKLET

- The parklet will be created by leveling the road verge and providing a set-down area and access to the existing steps.
- Way finding signage will encourage exploration of the villages murals and significant buildings.
- Audio signage provided by the Nimbin Chamber of Commerce proposed along with the installation of a mobile phone stand and bracket to encourage social media (in s-ta-moments) of visitors against a backdrop of Cullen Street and the escarpment.

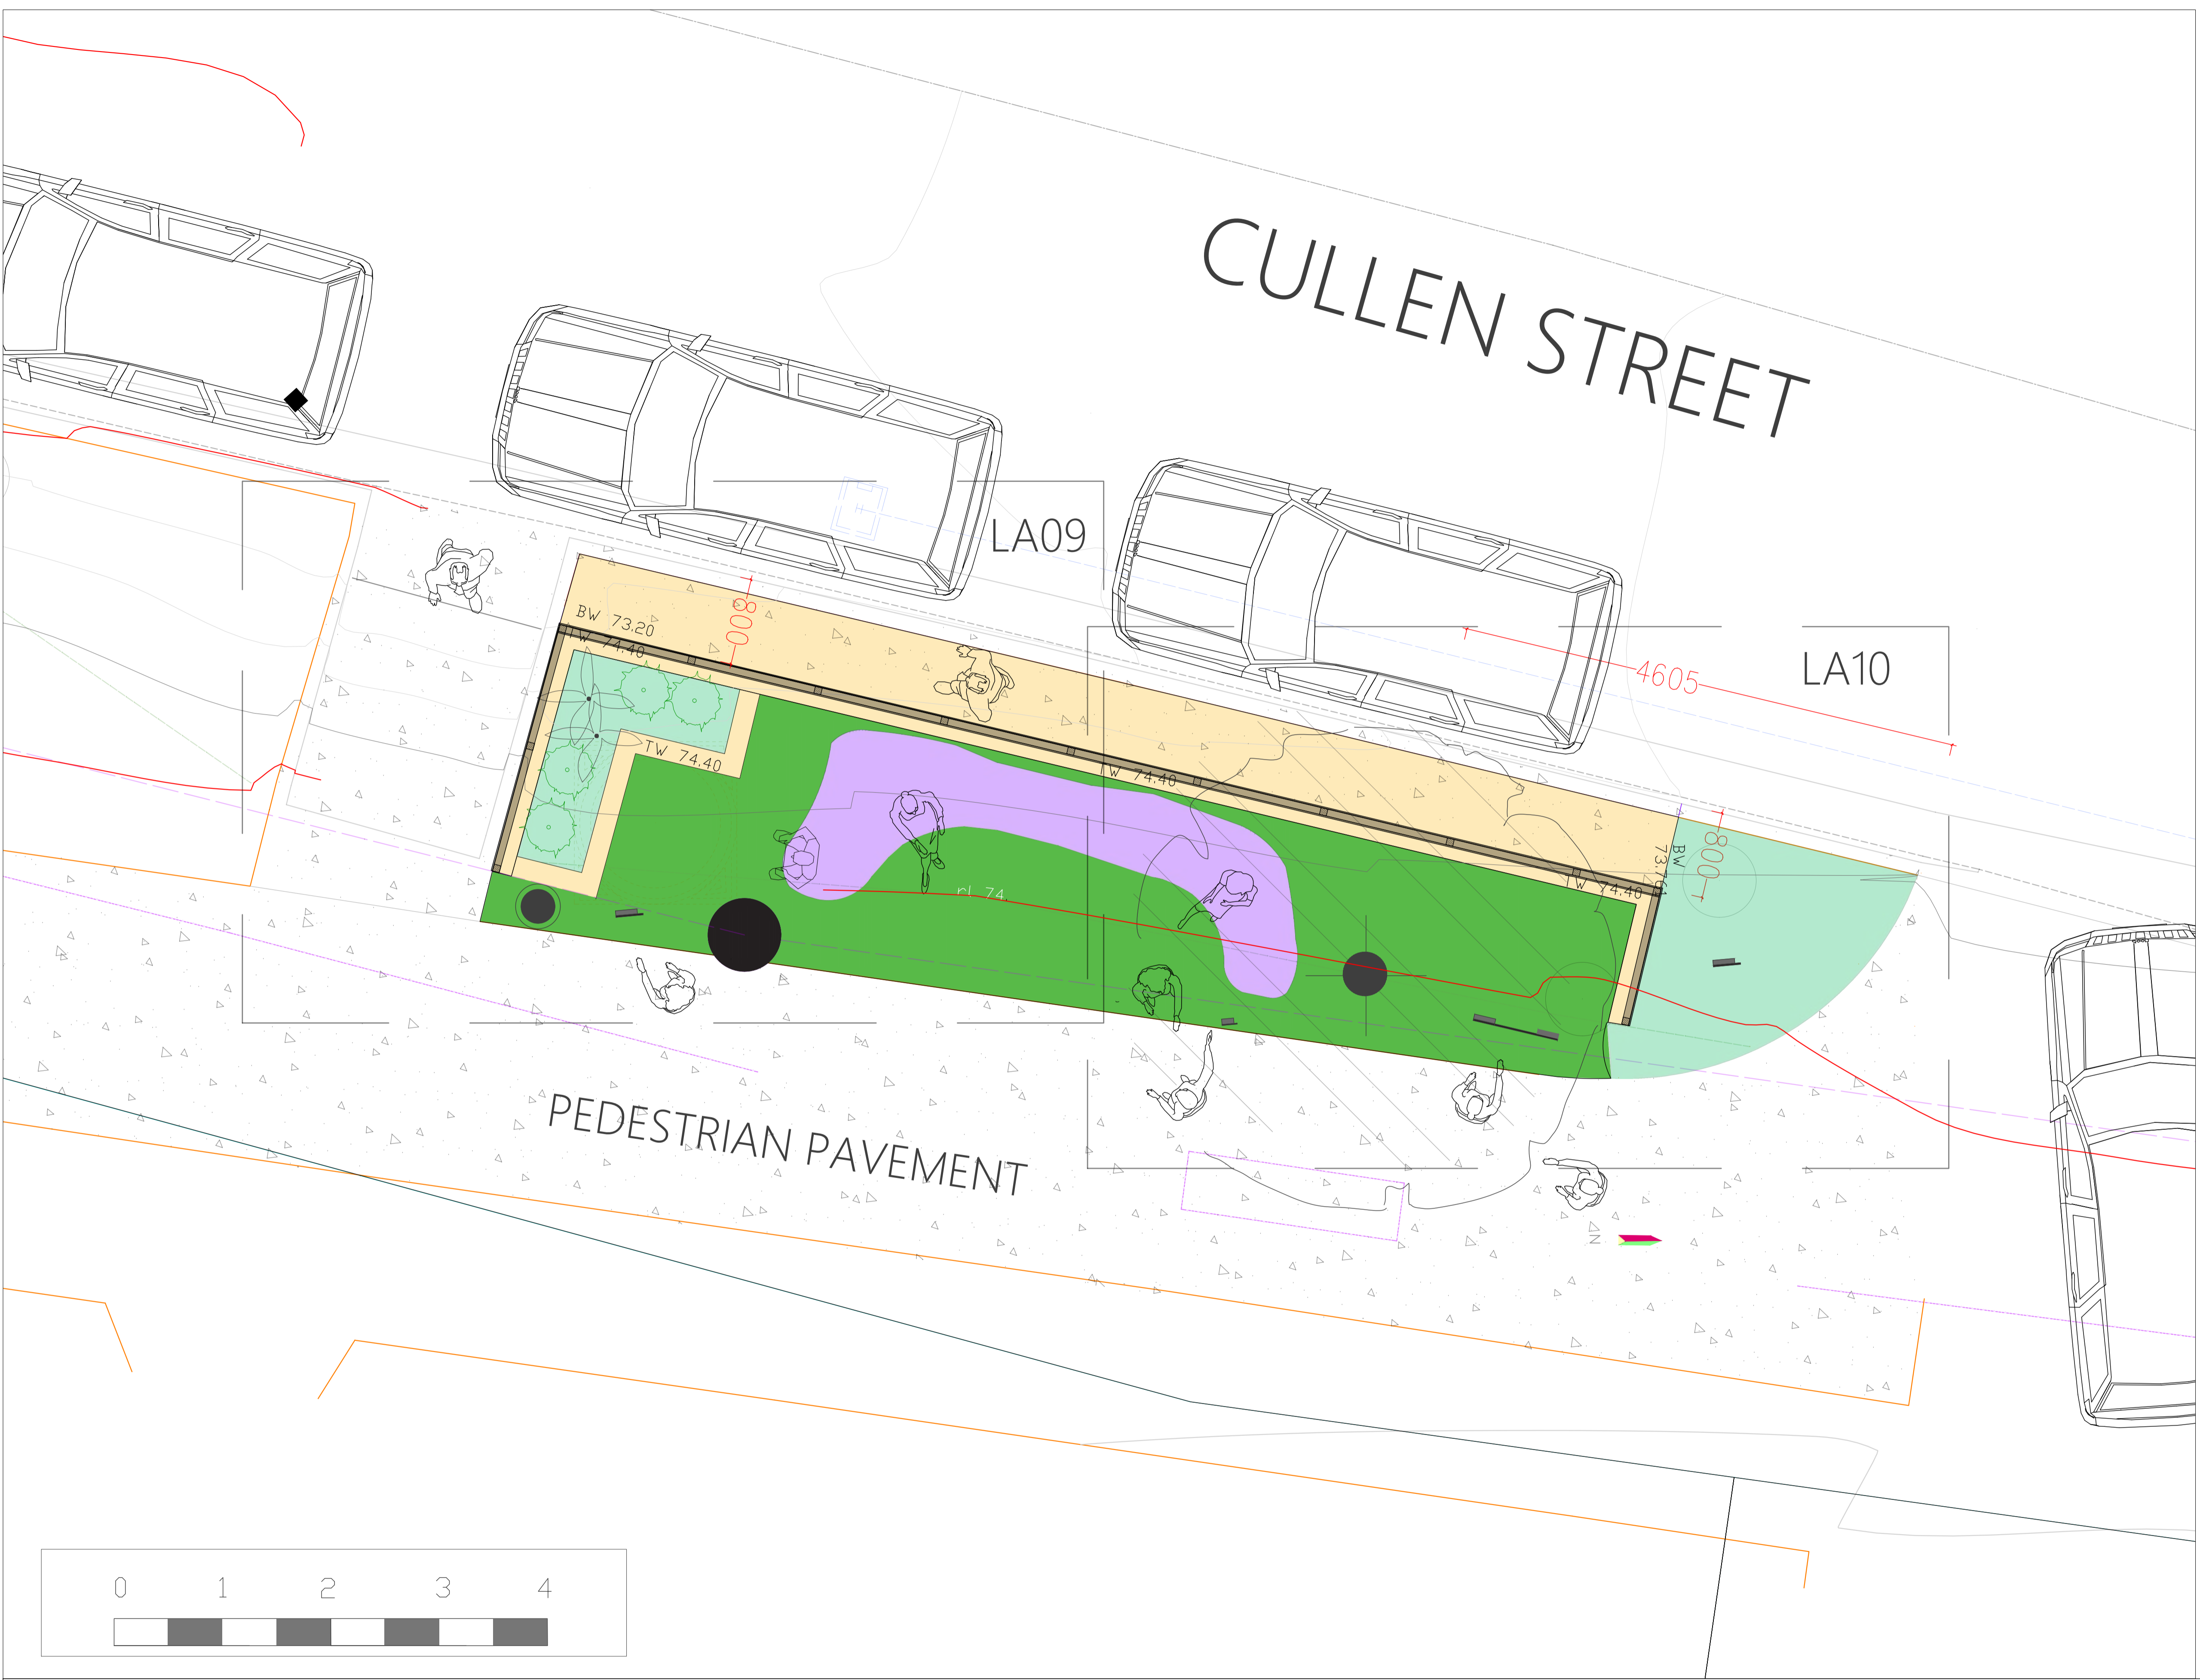

The concepts and information contained in this document are the copyright of Ennismore Field Pty Ltd. Use or duplication of this document in part or full without the written permission of Ennismore Field Pty Ltd constitutes infringement of copyright. This illustration is not guaranteed to be free of error or omission. Ennismore Field Pty Ltd does not accept liability for any act done of omission made on the basis of the information in this document, and any consequence of such acts or omissions. Do not scale from this drawing, refer dimensions and instructions as annotated.

**ef**  
 ENNISMORE FIELD PTY LTD  
 16 RAINFOREST DRIVE ELTHAM NSW 2480  
 mob: +61 447713999  
 WWW.ENNISMOREFIELD.COM.AU  
 office@ennismorefield.com.au  
 MARK PERKINS RLA 002060  
**LANDSCAPE ARCHITECTS**

CLIENT  
 Lismore City Council

DETAIL SURVEY  
 NDC  
 ILIDAR GENERATED DTM CONTOURS  
 GEOVIEW

ENGINEERING  
 Greg Alderson and Associates

ISSUE	DESCRIPTION	DESIGN	DRAWN	DATE
C	DETAIL DESIGN	MP	MP	10-06-2023
B	DETAIL DESIGN	MP	MP	28-05-2023
A	DETAIL DESIGN	MP	MP	02-05-2023

NOT FOR CONSTRUCTION		
PROJECT NIMBIN WAYFINDING PROJECT	SITE SCALE AT A1	1:30
DRAWING TITLE PARKLET SET OUT	SCALE AT A3	1:60
DRAWING NUMBER EFNWFP-LA08		



ISSUE	DESCRIPTION	DESIGN	DRAWN	DATE
C	DETAIL DESIGN	MP	MP	10-06-2023
B	DETAIL DESIGN	MP	MP	28-05-2023
A	DETAIL DESIGN	MP	MP	02-05-2023



The concepts and information contained in this document are the copyright of Ennismore Field Pty Ltd. Use or duplication of this document in part or full without the written permission of Ennismore Field Pty Ltd constitutes infringement of copyright. This illustration is not guaranteed to be free of error or omission. Ennismore Field Pty Ltd does not accept liability for any act done of omission made on the basis of the information in this document, and any consequence of such acts or omissions. Do not scale from this drawing, refer dimensions and instructions as annotated.

ENNISMORE FIELD PTY LTD  
 16 RAINFOREST DRIVE ELTHAM NSW 2480  
 mob: +61 447713999  
 WWW.ENNISMOREFIELD.COM.AU  
 office@ennismorefield.com.au  
 MARK PERKINS RLA 002060  
**LANDSCAPE ARCHITECTS**

CLIENT  
 Lismore City Council


DETAIL SURVEY  
 NDC  
 ILIDAR GENERATED DTM CONTOURS  
 GEOVIEW

ENGINEERING  
 Greg Alderson and Associates

ISSUE	DESCRIPTION	DESIGN	DRAWN	DATE
C	DETAIL DESIGN	MP	MP	10-06-2023
B	DETAIL DESIGN	MP	MP	28-05-2023
A	DETAIL DESIGN	MP	MP	02-05-2023

NOT FOR CONSTRUCTION

PROJECT NIMBIN WAYFINDING PROJECT	SITE SCALE AT A1	1:10
DRAWING TITLE PARKLET NORTH	SCALE AT A3	1:20
DRAWING NUMBER EFNWFP-LA10		

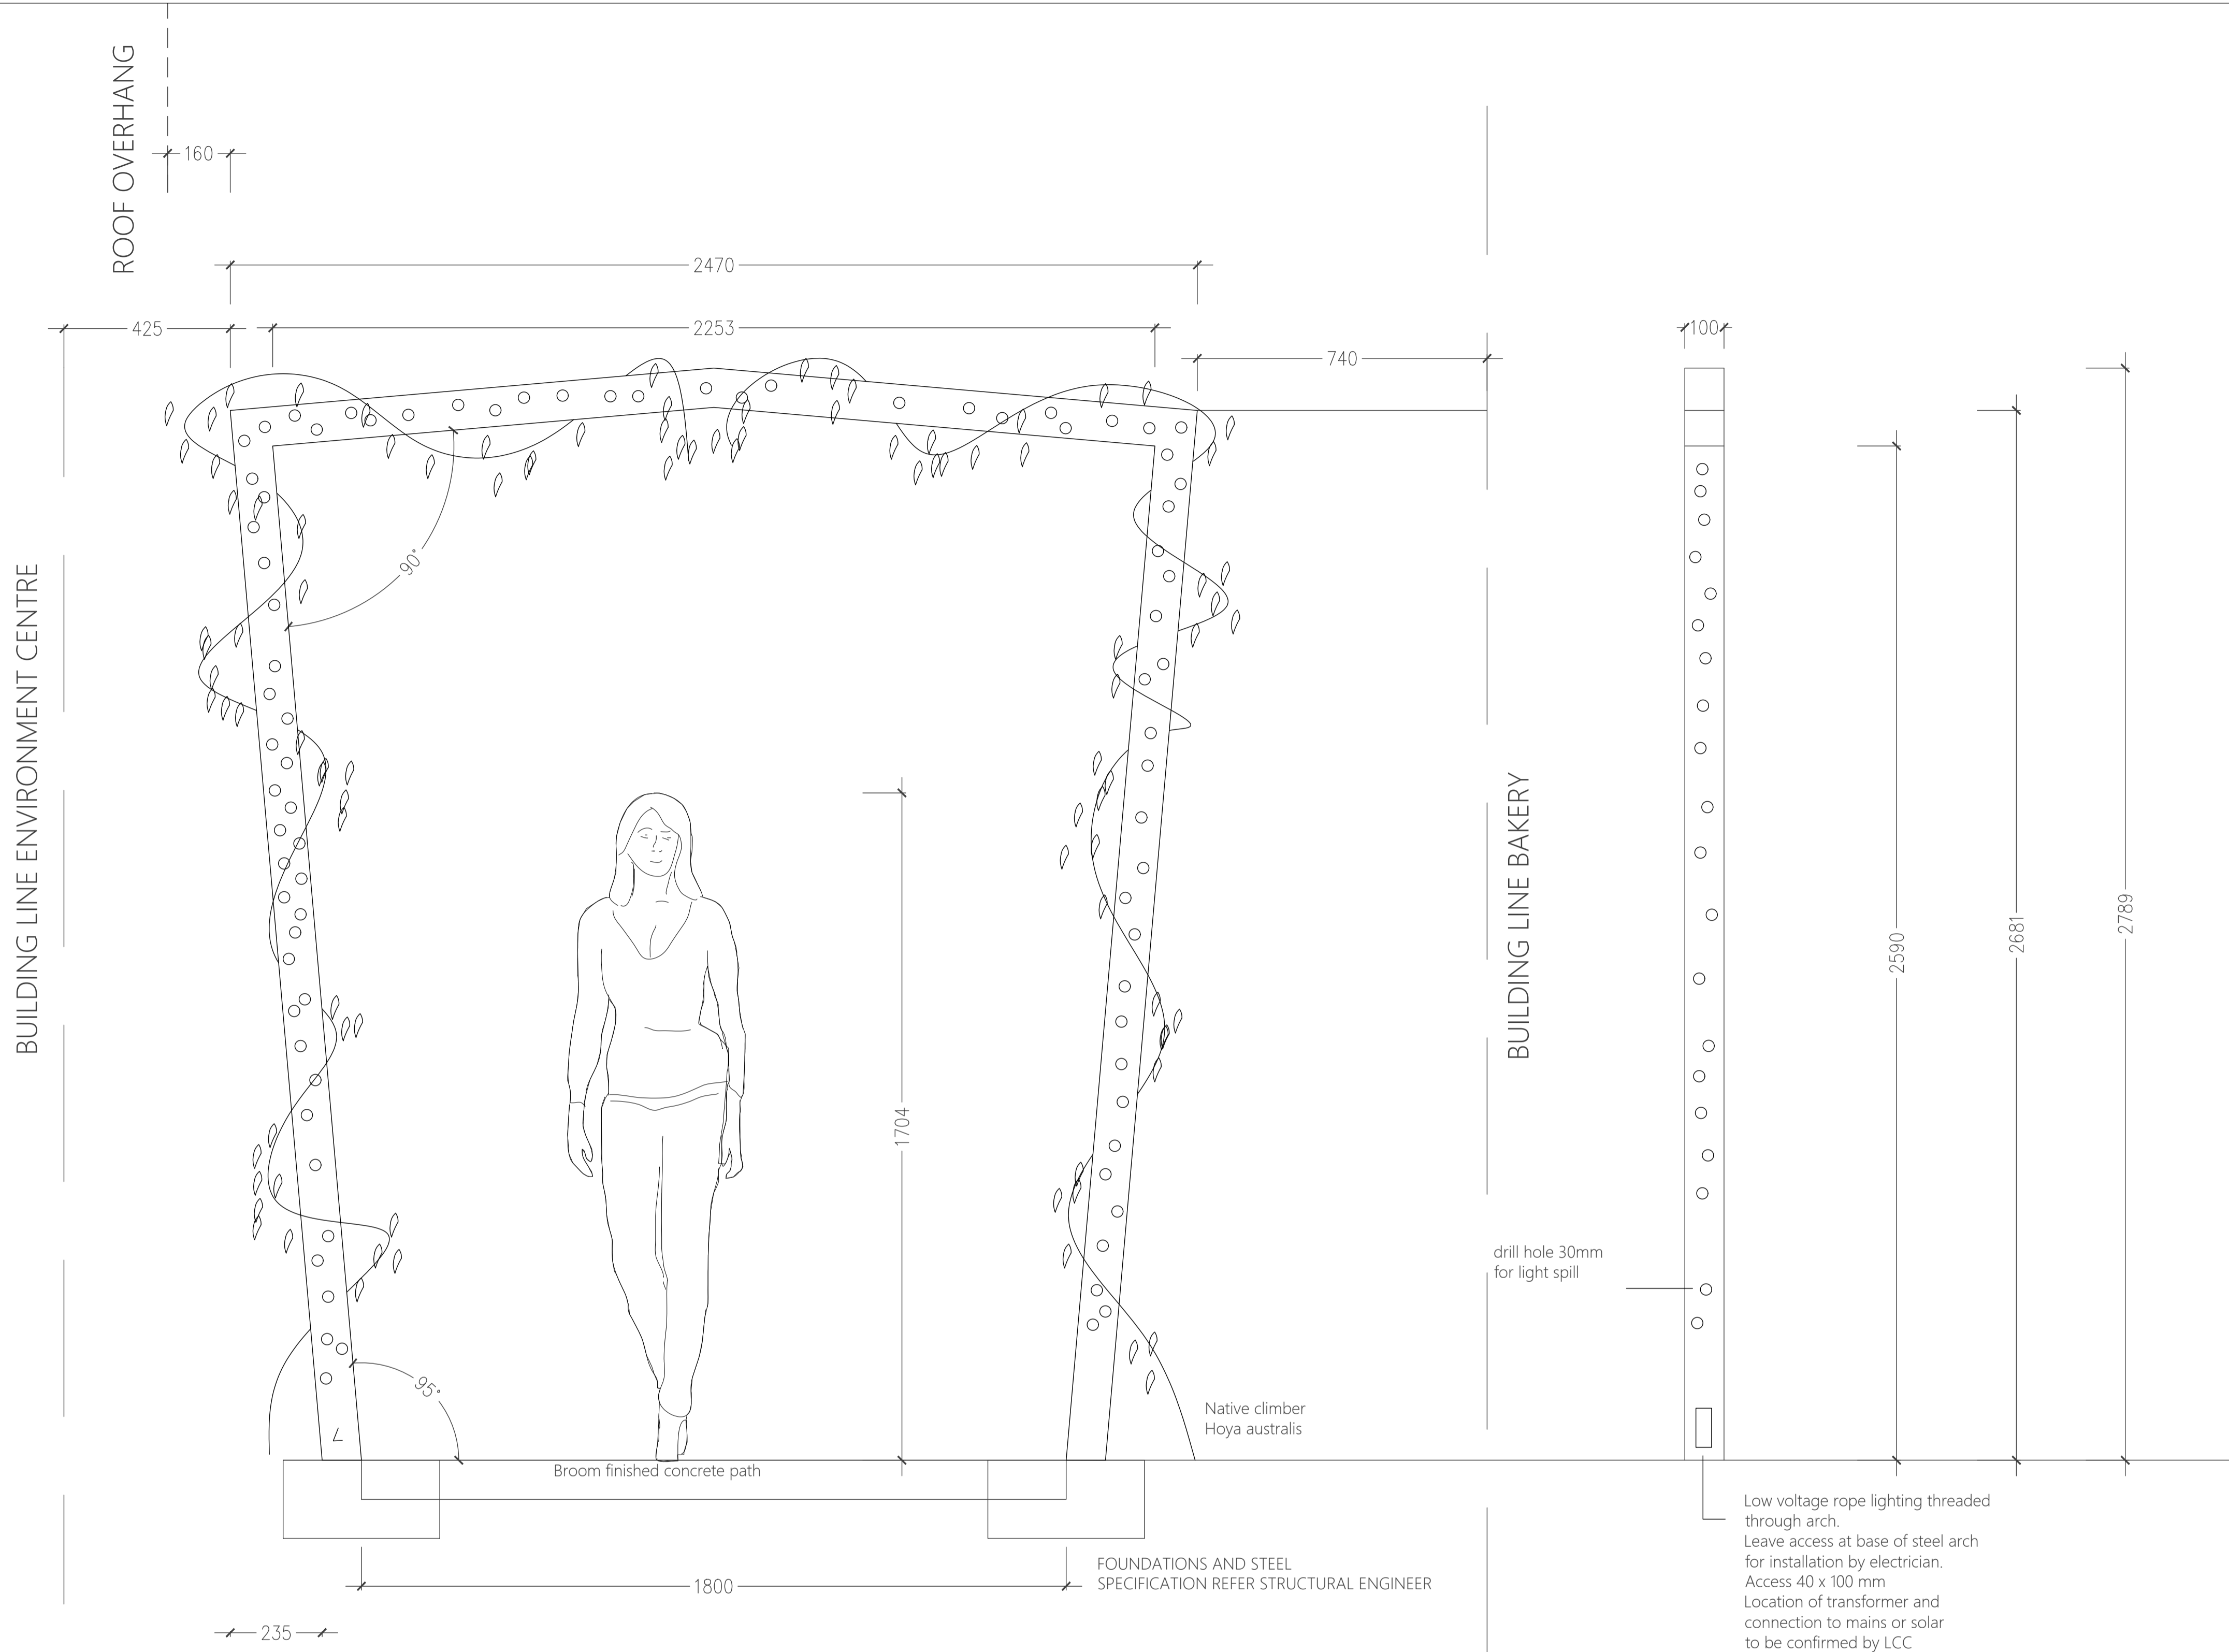

1 SECTION FRONT ARCH SCALE 1:10 @ A1  
 11 STEEL SQUARE TUBE-Painted black- PERFORATED AND INTERNALLY LIT

1 SECTION SIDE ARCH SCALE 1:10 @ A1  
 11


ISSUE	DESCRIPTION	DESIGN	DRAWN	DATE
C	DETAIL DESIGN	MP	MP	10-06-2023
B	DETAIL DESIGN	MP	MP	28-05-2023
A	DETAIL DESIGN	MP	MP	02-05-2023

**NOT FOR CONSTRUCTION**


PROJECT NIMBIN WAYFINDING PROJECT	SITE SCALE AT A1	1:10
DRAWING TITLE LANDSCAPE DETAIL ARCH	SCALE AT A3	1:20
DRAWING NUMBER EFNWFP-LA11		



1 CHARACTER IMAGES SEATING  
12 SCALE NTS

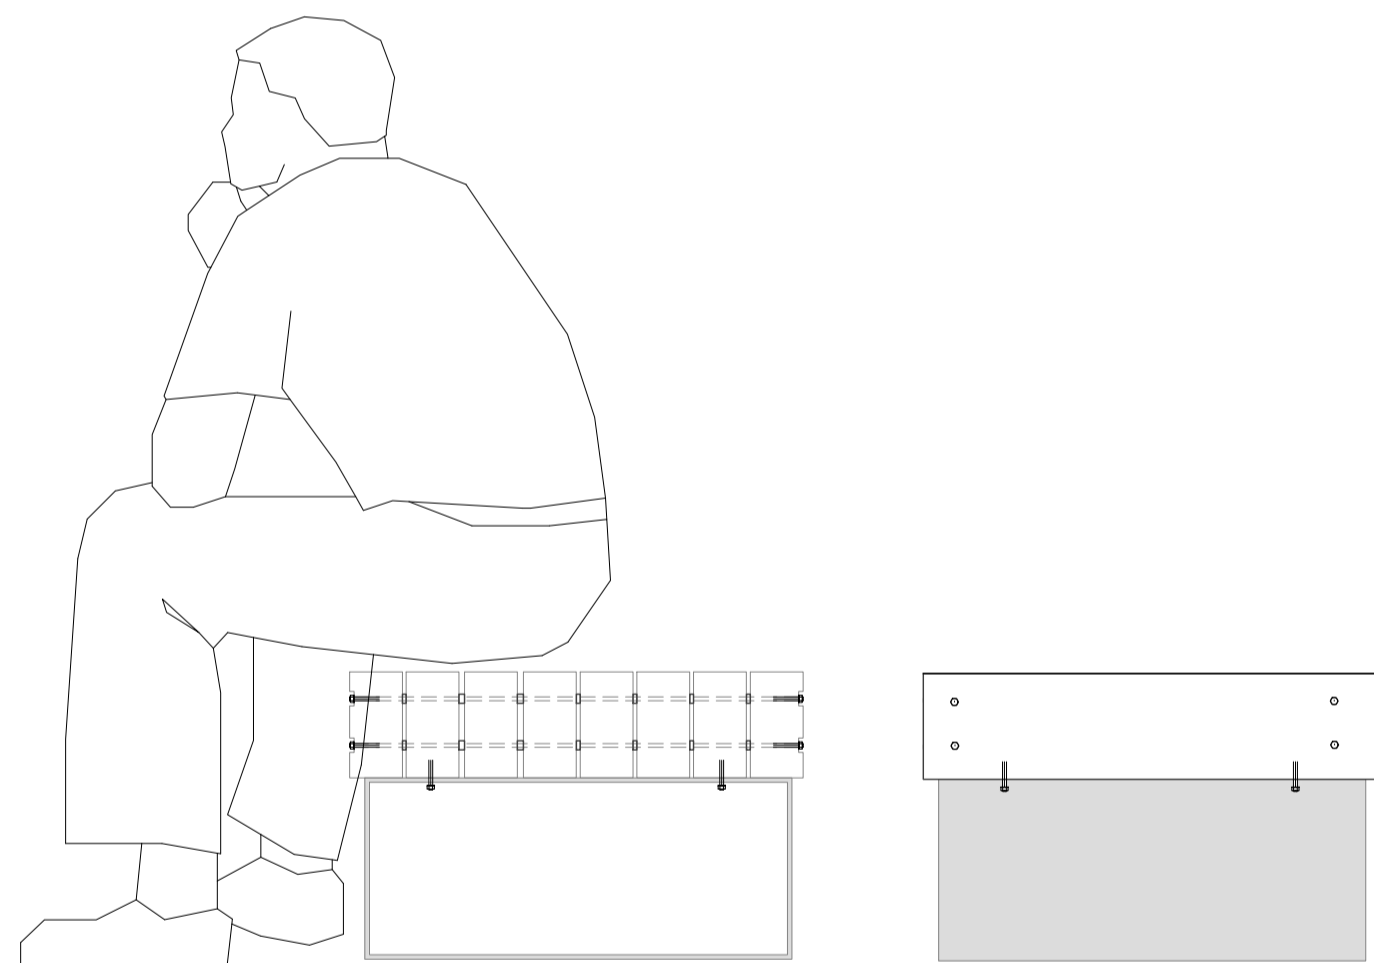

2 TYPICAL DETAIL: SEATING type a  
12 SCALE 1:10 @ A1  
Materials  
6mm Corten steel  
Module 1  
Hardwood Timber slats 140mm x 70 mm x 1000

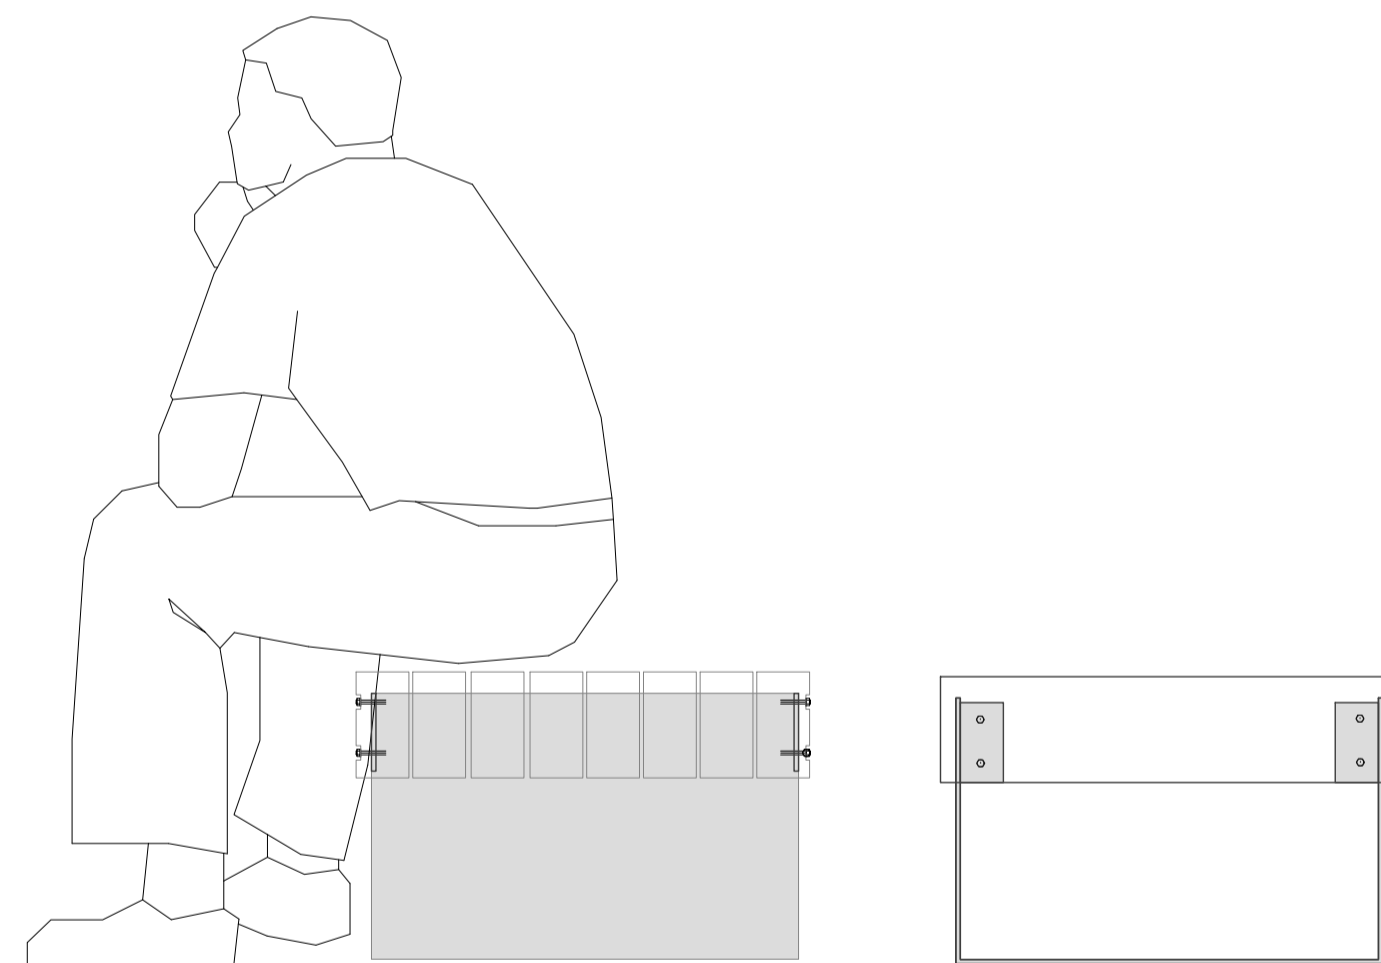


3 TYPICAL DETAIL: SEATING type b  
12 SCALE 1:10 @ A1  
Materials  
6mm Corten steel  
Module 1  
Hardwood Timber slats 140mm x 70 mm x 600

NOTES

- Low voltage commercial festoon belts w/ 100cm bulb spacing
- 10 x E27 screw-in bulb sockets for every 10m of festoon belt
- Includes beautiful Warm White, Safe Shatterproof LED bulbs
- Includes 24v LED transformer & connectable 3m extension lead
- IP44 Rated (waterproof) for permanent outdoor wet weather
- Easily join festoon belts together using built-in connectors
- Compatible with our 24V remote control festoon lighting dimmers

SKU: LV-FST-BLK-100-KIT  
SKV: Bulb 0.6w Warm White x 6 LED (2700k)- Dimmable

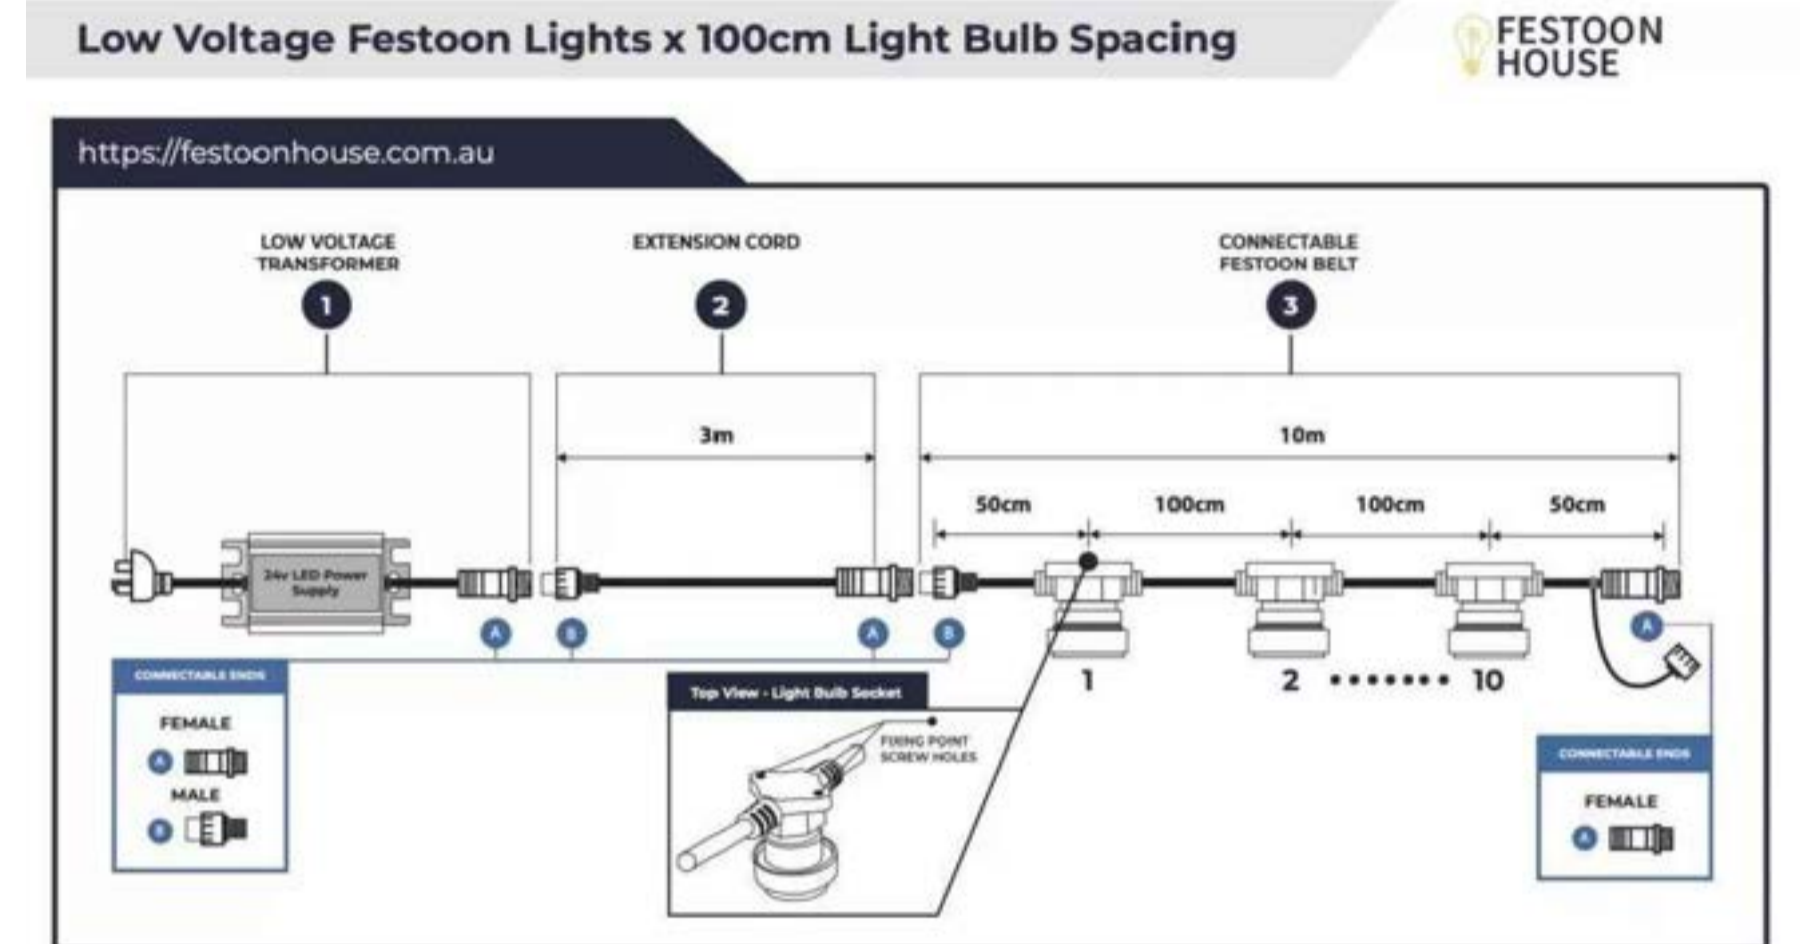


4 Specification Festoon Lights  
12

NOTES

- INPUT VOLTAGE 24 VOLT DC
- CABLE COLOUR BLACK/WHITE
- CABLE MATERIAL RUBBER
- CABLE LENGTH 10 METRES WITH END-TO-END CONNECTIONS
- BULB COLOUR WARM WHITE 2900K – 3200K
- BULBS WATTS 6 WATTS/ 10M STRING (.06 WATTS/ LED)
- BULB TYPE LED EPISTAR CHIP
- NUMBER OF BULBS 100 LED'S
- IP RATING FAIRY LIGHT STRING – IP 67 / LV POWER SUPPLY – IP 67

SKU: FRY-TRE-MED

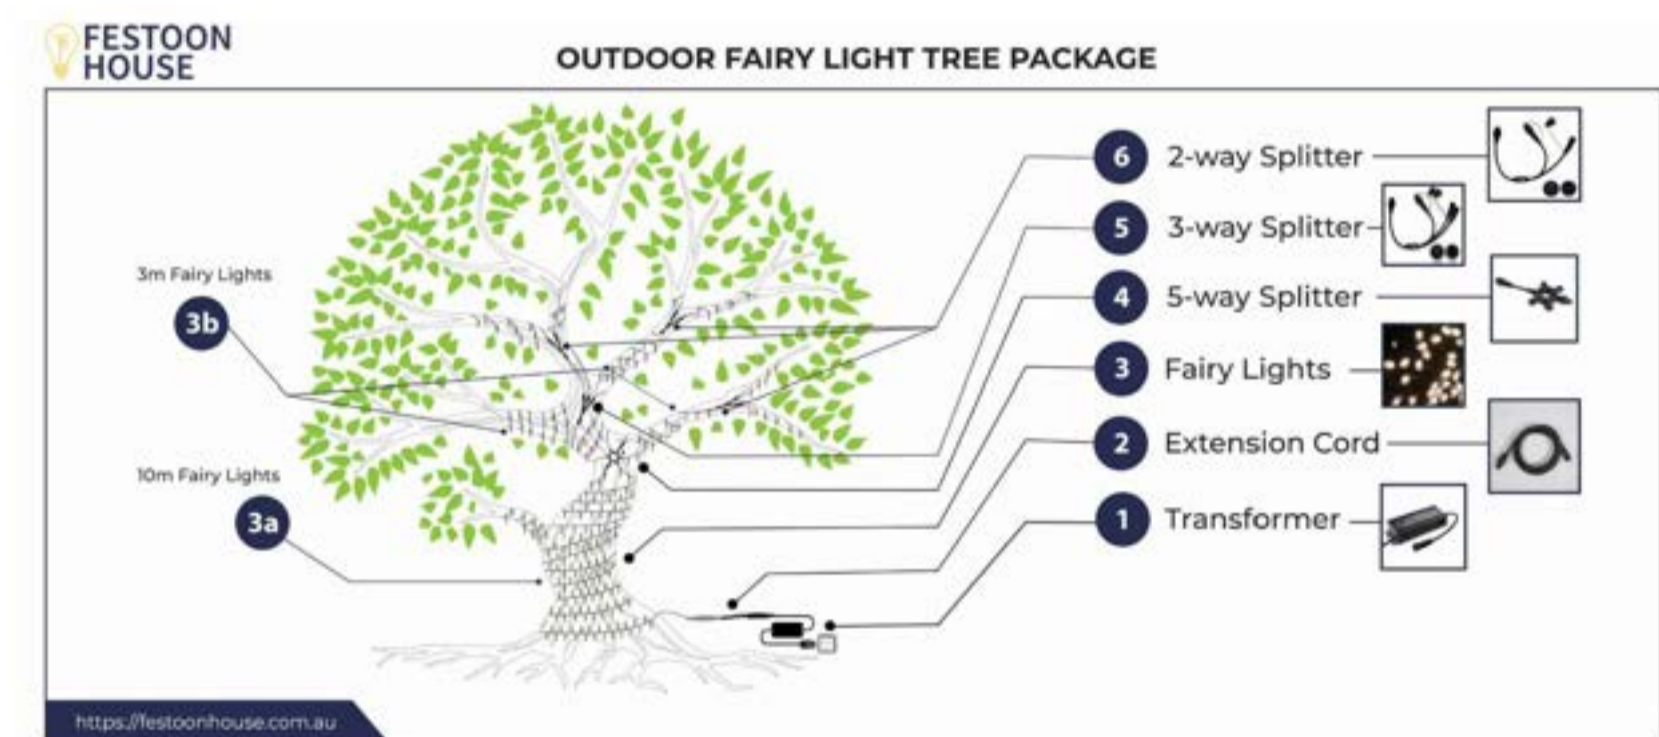

5 Specification Fairy Lights  
12

The concepts and information contained in this document are the copyright of Ennismore Field Pty Ltd. Use or duplication of this document in part or full without the written permission of Ennismore Field Pty Ltd constitutes infringement of copyright. This illustration is not guaranteed to be free of error or omission. Ennismore Field Pty Ltd does not accept liability for any act done of omission made on the basis of the information in this document, and any consequence of such acts or omissions. Do not scale from this drawing, refer dimensions and instructions as annotated.

ISSUE	DESCRIPTION	DESIGN	DRAWN	DATE
C	DETAIL DESIGN	MP	MP	10-06-2023
B	DETAIL DESIGN	MP	MP	28-05-2023
A	DETAIL DESIGN	MP	MP	02-05-2023


NOT FOR CONSTRUCTION

PROJECT NIMBIN WAYFINDING PROJECT	SITE SCALE AT A1 AS SHOWN
DRAWING TITLE SEATING AND (FESTOON AND FAIRY-LIGHTING)	SCALE AT A3 AS SHOWN
DRAWING NUMBER EFNWFP-LA12	




1  
13 CHARACTER IMAGE -SOLAR BOLLARD  
SCALE NTS

2  
13 CHARACTER IMAGE SECURITY BOLLARD  
SCALE NTS

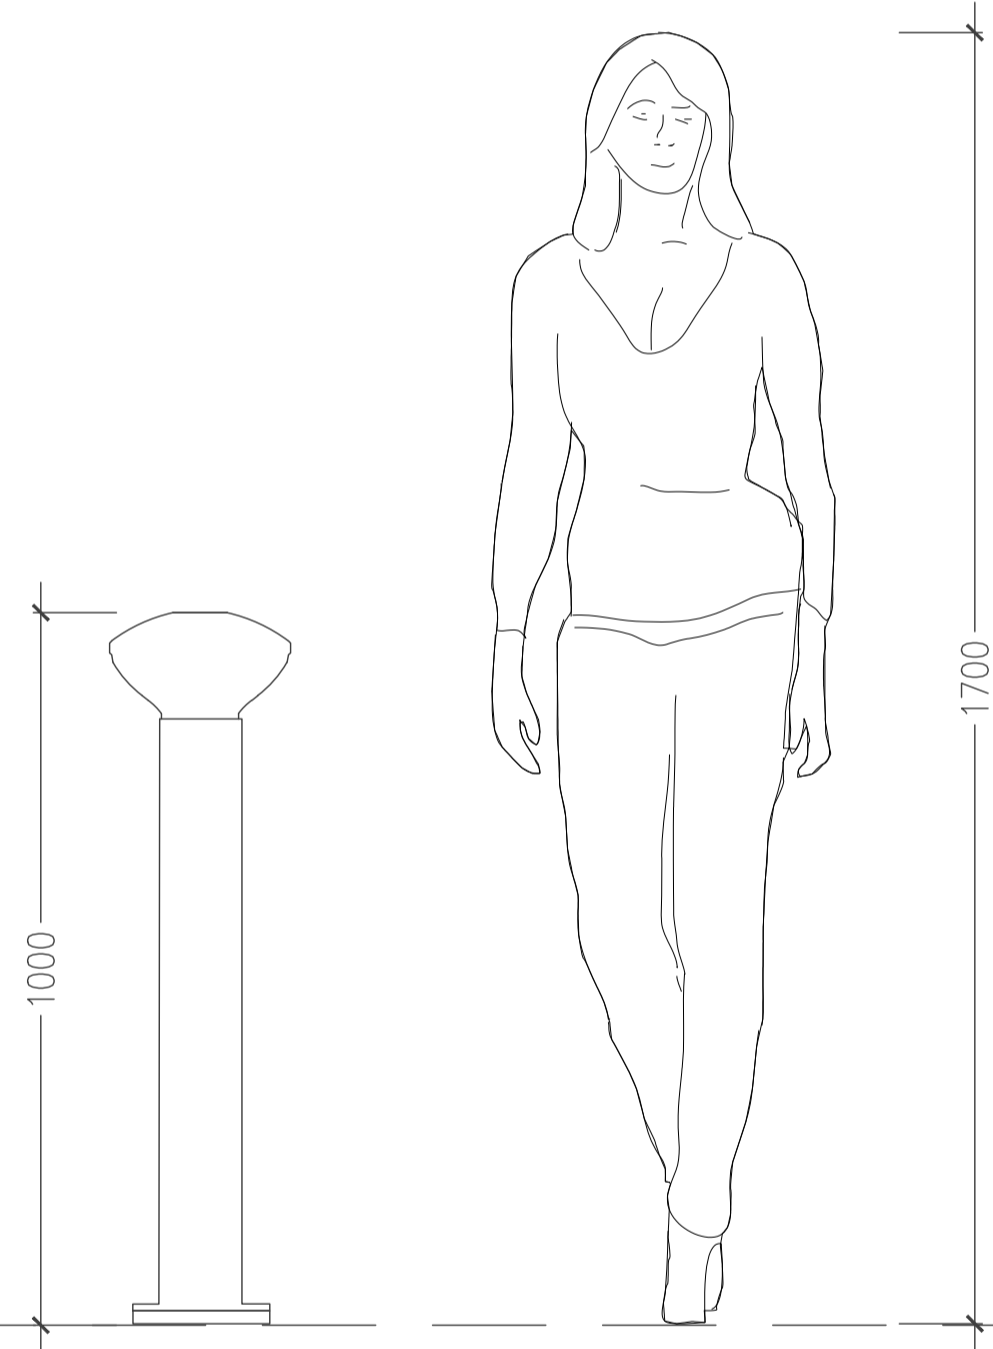

4  
13


TYPICAL DETAIL: SOLAR BOLLARD BOLTED TO FOUNDATION OR INGROUND  
SCALE NTS

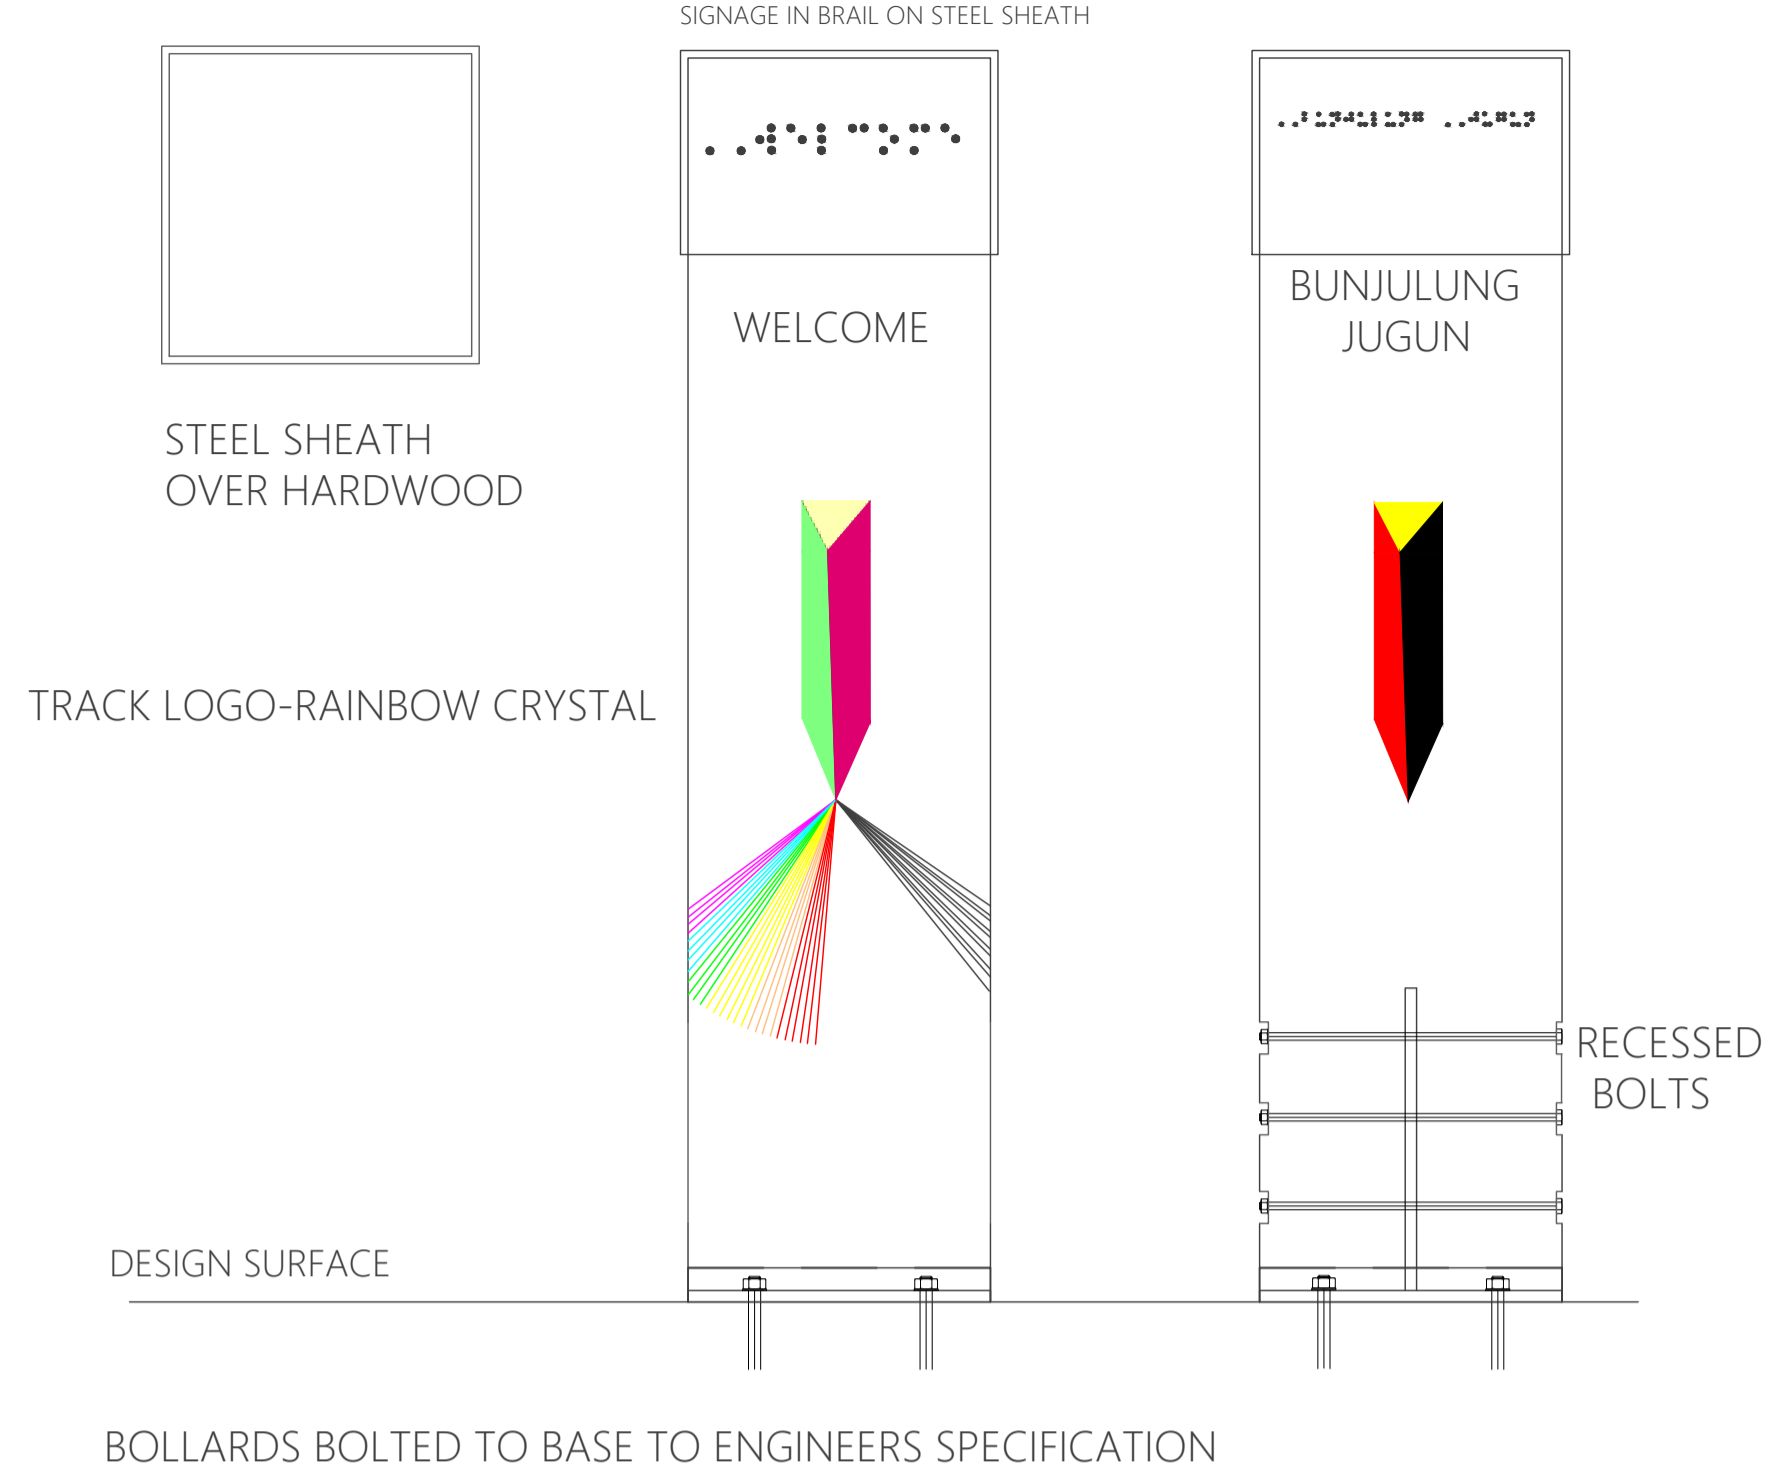

3  
13 TYPICAL DETAIL: FEATURE BOLLARDS (INCORPORATING BRAILLE AS REQUIRED)  
SCALE 1:10 @A1



INDICATIVE SHIELD AT BASE TO HIDE BOLTS

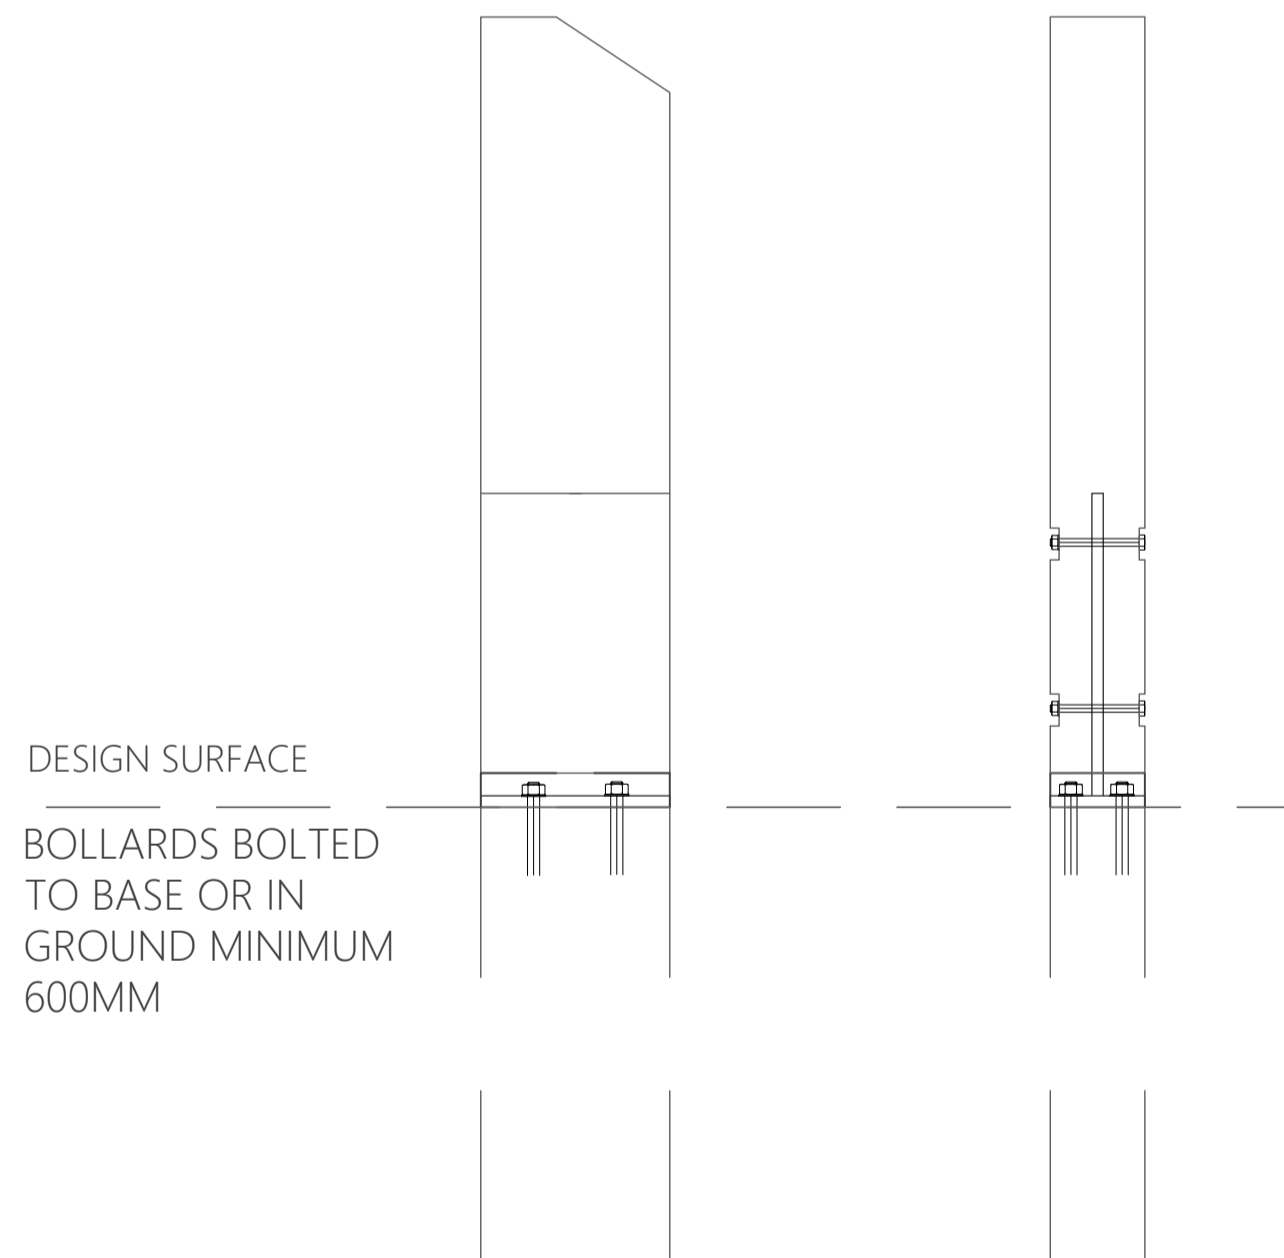

5  
13

TYPICAL DETAIL: TIMBER BOLLARDS AT CAR PARK BOLTED TO FOUNDATION OR IN-GROUND  
SCALE 1:10 @ A1





The concepts and information contained in this document are the copyright of Ennismore Field Pty Ltd. Use or duplication of this document in part or full without the written permission of Ennismore Field Pty Ltd constitutes infringement of copyright. This illustration is not guaranteed to be free of error or omission. Ennismore Field Pty Ltd does not accept liability for any act done of omission made on the basis of the information in this document, and any consequence of such acts or omissions. Do not scale from this drawing, refer dimensions and instructions as annotated.

ISSUE	DESCRIPTION	DESIGN	DRAWN	DATE
C	DETAIL DESIGN	MP	MP	10-06-2023
B	DETAIL DESIGN	MP	MP	28-05-2023
A	DETAIL DESIGN	MP	MP	02-05-2023

NOT FOR CONSTRUCTION

PROJECT NIMBIN WAYFINDING PROJECT	SITE SCALE AT A1 AS SHOWN
DRAWING TITLE BOLLARDS	SCALE AT A3 AS SHOWN
DRAWING NUMBER EFNWF-P-LA13	

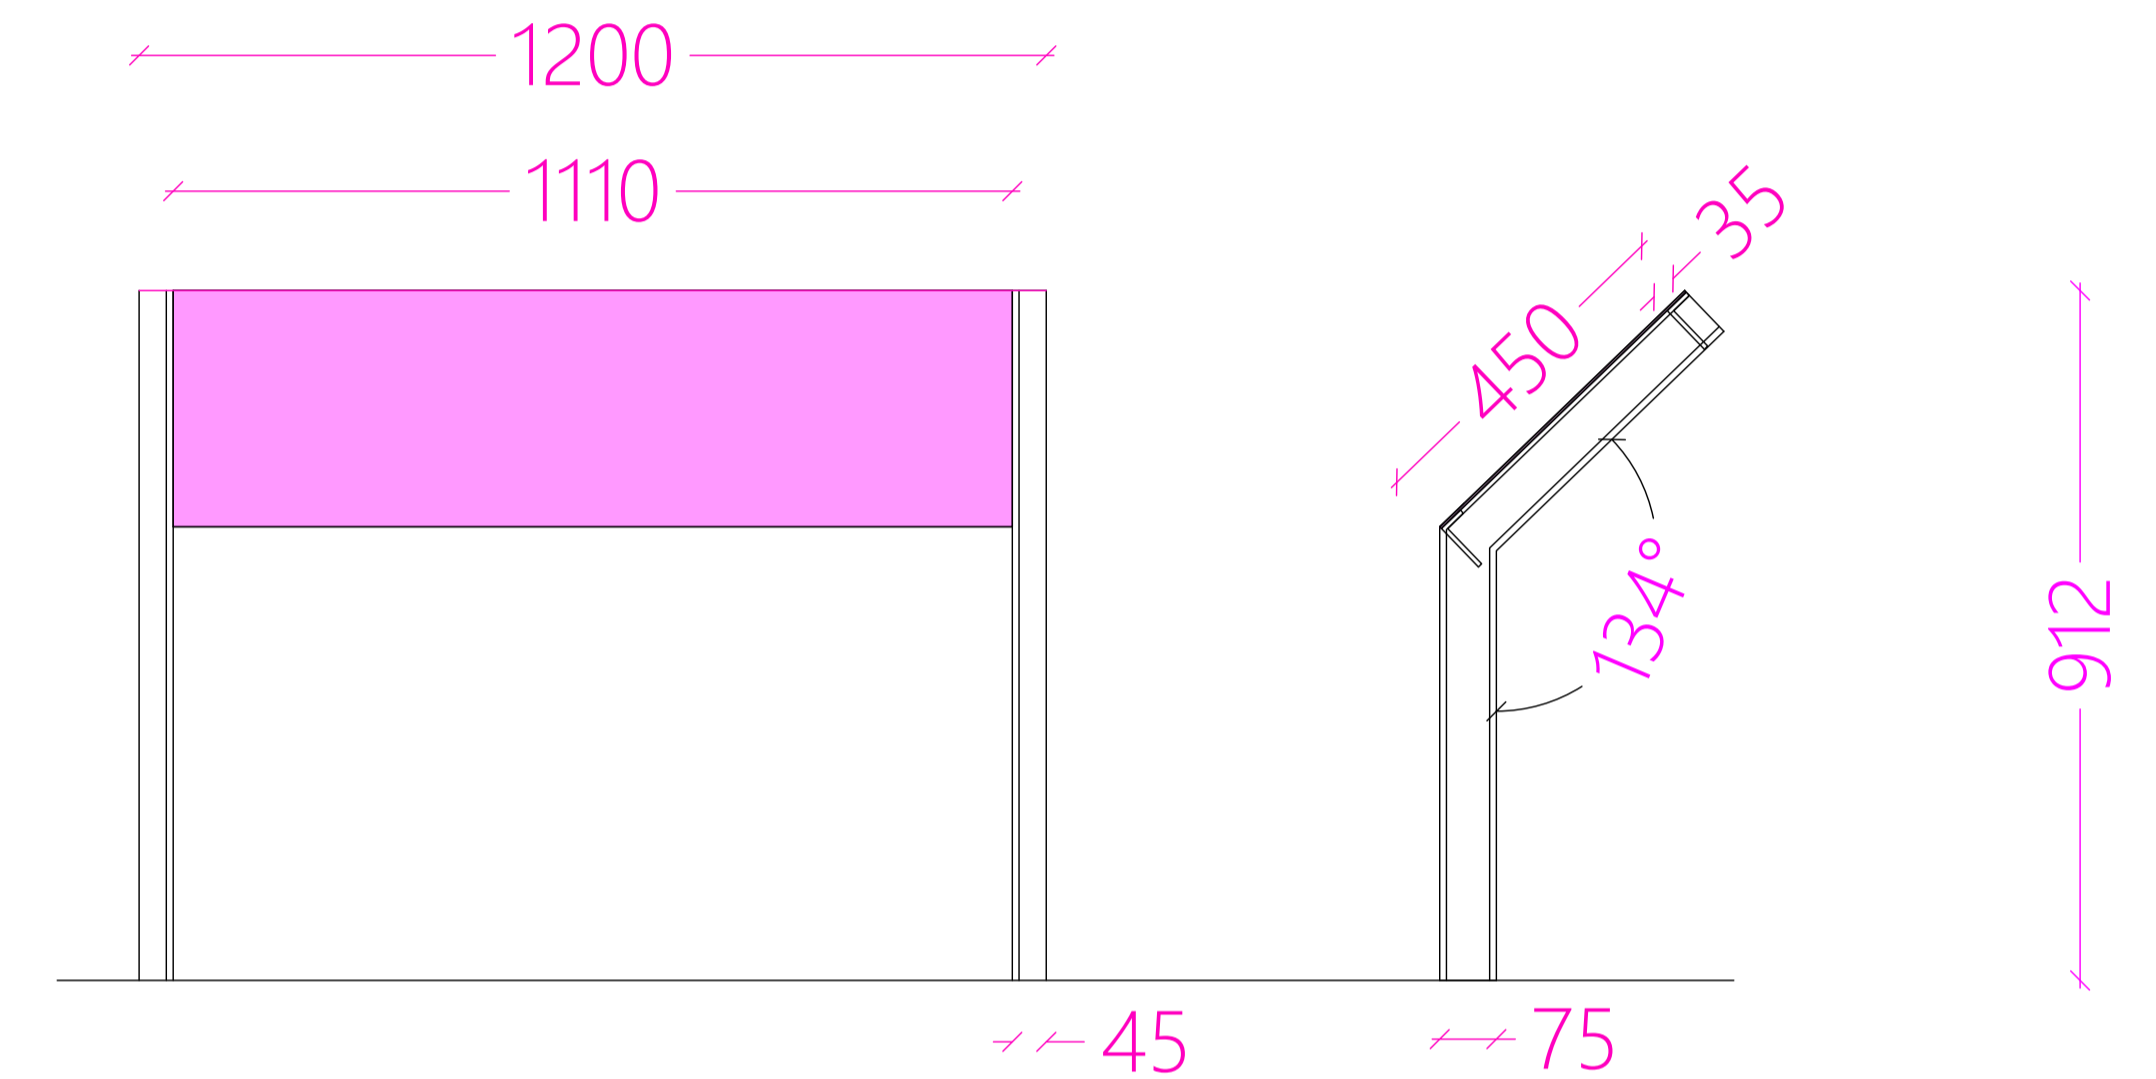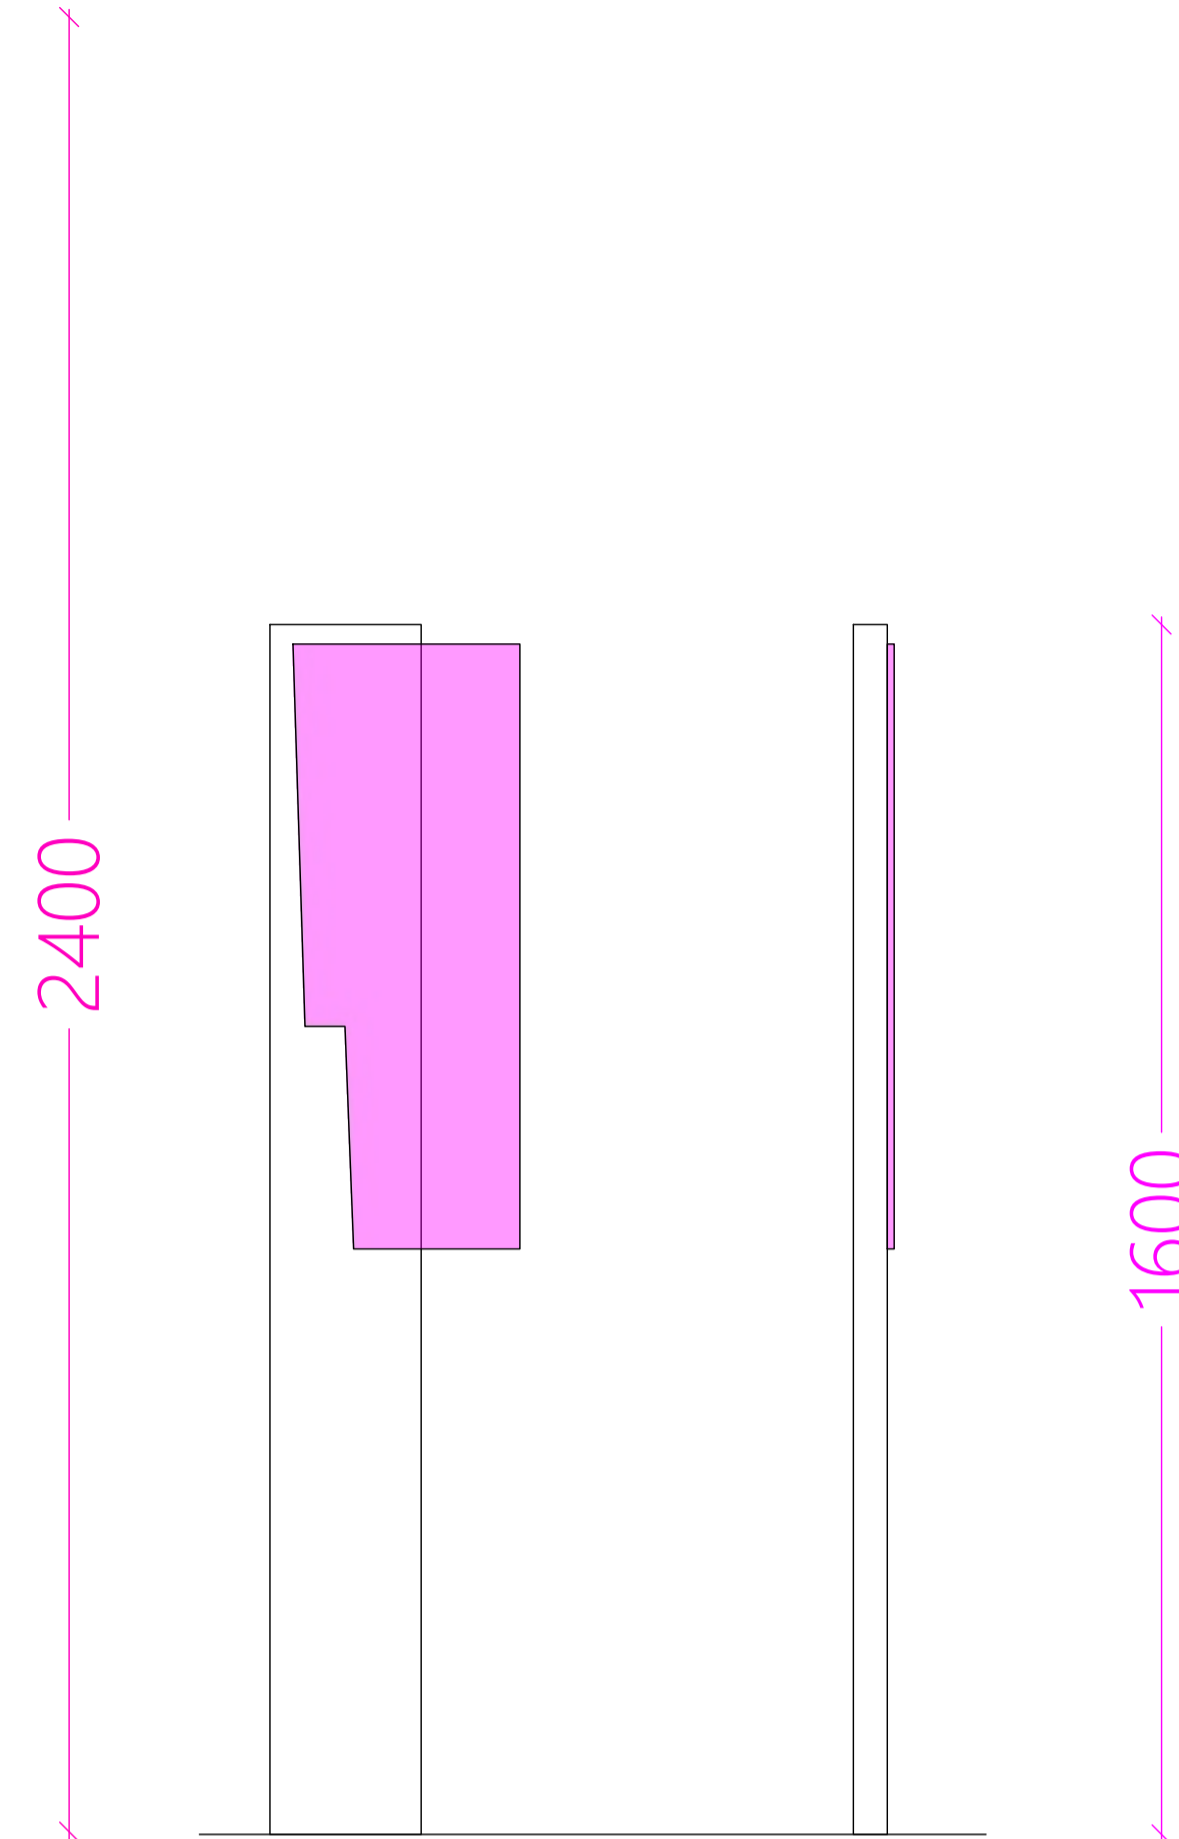

1  
14 Pillar Sign

Precinct Signs

Location

- At the pedestrian link entry steps at the public car-park and at the intersect with Cullen Street. These signs will contain maps, artistic design, Village and Council logos.

- Dimensions proposed 2400mm high x 620mm wide by 105 mm deep

Foundations to Engineers specification.

2  
14 Post Sign

Wayfinding signage on posts

Location

- At arrival, north and south of the Cullen Street Blister and Green Parklet.

- These signs will contain clear directional signage to significant locations along Cullen Street.

Dimensions

Posts Timber: 1600mm high x 200mm wide x 45mm deep

Sign-Shape can be customised within a 800mm x 300mm polygon.

Foundations to Engineers specification.

3  
14 Frame Sign

Information signage on frames

Location

- At the Blister and Parklet. These signs contain more detailed mapping, educational and cultural information.

Dimensions -912mm high x 1200mm wide

Steel C Sections 9mm (Painted Black)

Back of sign Steel 6mm bracket

Foundations to Engineers specification.

The concepts and information contained in this document are the copyright of Ennismore Field Pty Ltd. Use or duplication of this document in part or full without the written permission of Ennismore Field Pty Ltd constitutes infringement of copyright. This illustration is not guaranteed to be free of error or omission. Ennismore Field Pty Ltd does not accept liability for any act done of omission made on the basis of the information in this document, and any consequence of such acts or omissions. Do not scale from this drawing, refer dimensions and instructions as annotated.

CLIENT

Lismore City Council

DETAIL SURVEY  
NDC

ILIDAR GENERATED DTM CONTOURS  
GEOVIEW


ENGINEERING

Greg Alderson and Associates

ISSUE	DESCRIPTION	DESIGN	DRAWN	DATE
C	DETAIL DESIGN	MP	MP	10-06-2023
B	DETAIL DESIGN	MP	MP	28-05-2023
A	DETAIL DESIGN	MP	MP	02-05-2023


NOT FOR CONSTRUCTION

PROJECT NIMBIN WAYFINDING PROJECT	SITE SCALE AT A1	1:10
DRAWING TITLE SIGNAGE	SCALE AT A3	1:20
DRAWING NUMBER EFNWFP-LA14		

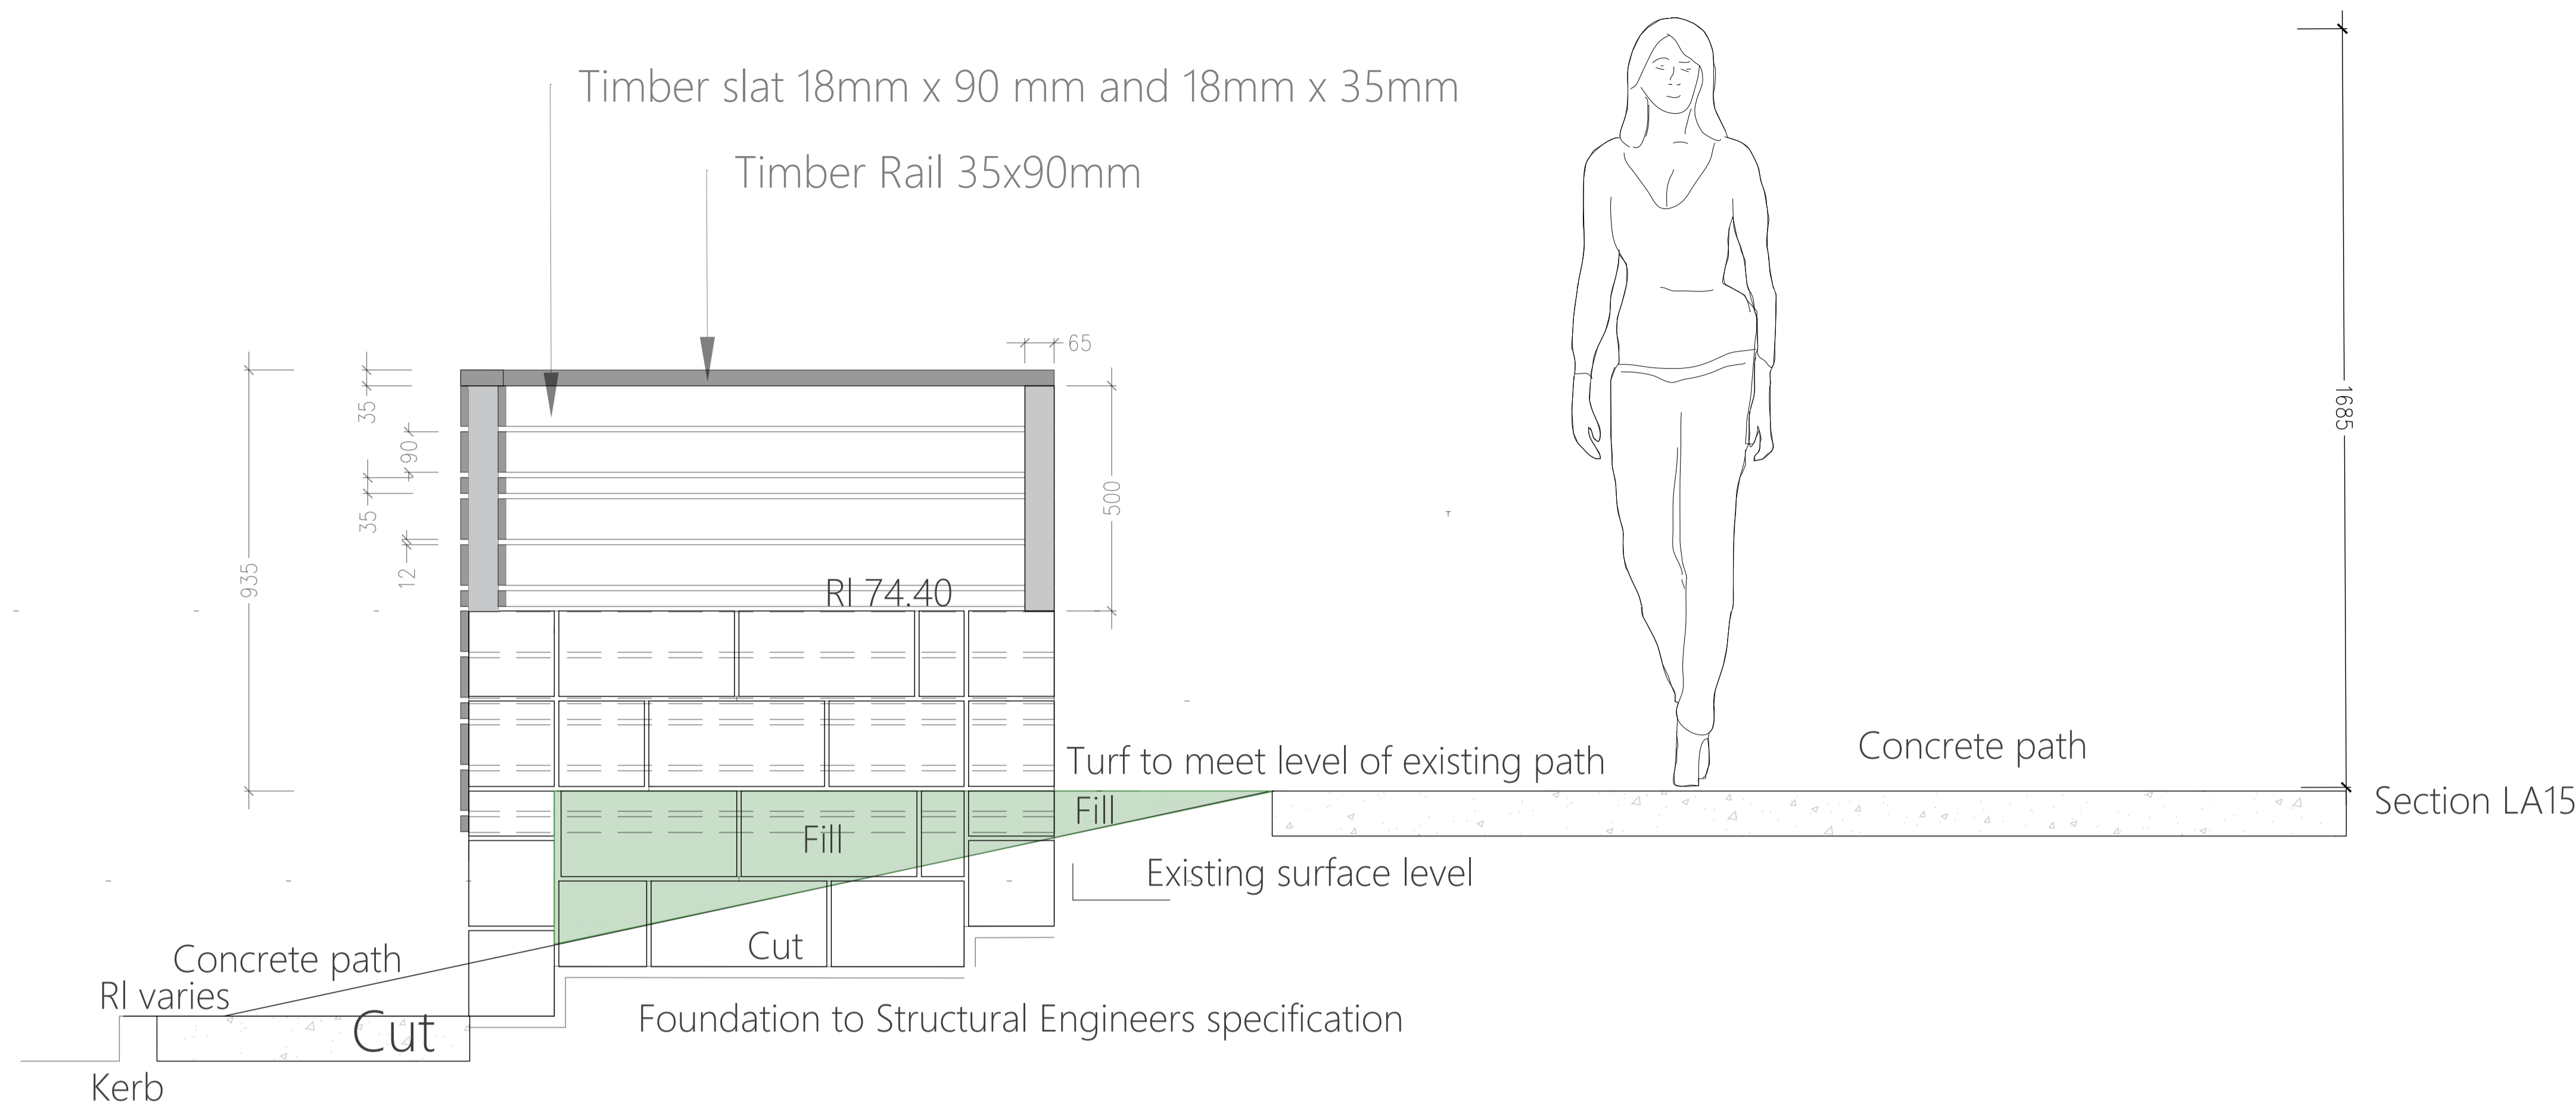

### Timber Fence at Parklet

- Concrete block retaining wall
- Refer Civil Plans
- 200 series 190 x 190 x 390mm.
- Posts
- Steel Hollow Sections 65 x 65 x 3mm
- Timber slats
- 18mm x 90 mm
- 18mm x 35 mm
- Timber rail 35mm x 90mm

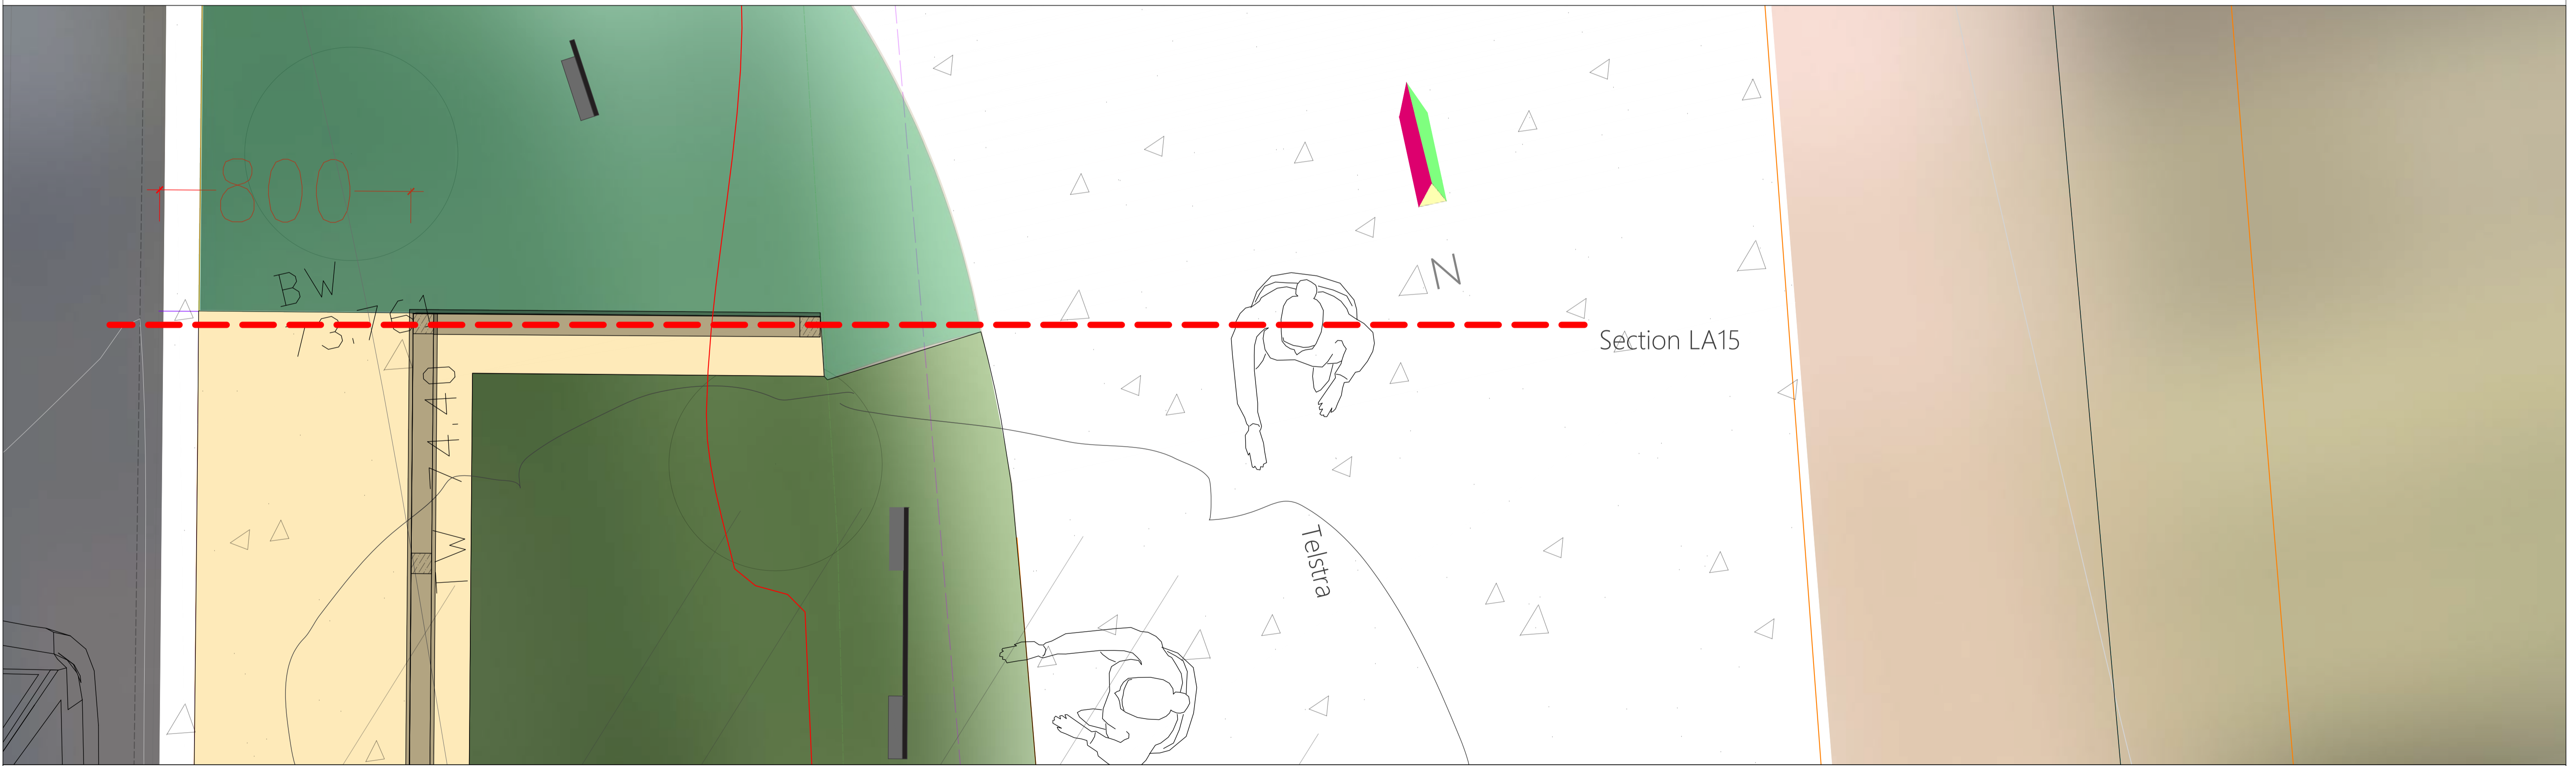

The concepts and information contained in this document are the copyright of Ennismore Field Pty Ltd. Use or duplication of this document in part or full without the written permission of Ennismore Field Pty Ltd constitutes infringement of copyright. This illustration is not guaranteed to be free of error or omission. Ennismore Field Pty Ltd does not accept liability for any act done or omission made on the basis of the information in this document, and any consequence of such acts or omissions. Do not scale from this drawing, refer dimensions and instructions as annotated.

**ef**  
 ENNISMORE FIELD PTY LTD  
 16 RAINFOREST DRIVE ELTHAM NSW 2480  
 mob: +61 447713999  
 WWW.ENNISMOREFIELD.COM.AU  
 office@ennismorefield.com.au  
 MARK PERKINS RLA 002060  
**LANDSCAPE ARCHITECTS**

CLIENT  
 Lismore City Council

DETAIL SURVEY  
 NDC  
 ILIDAR GENERATED DTM CONTOURS  
 GEOVIEW

ENGINEERING  
 Greg Alderson and Associates

ISSUE	DESCRIPTION	DESIGN	DRAWN	DATE
C	DETAIL DESIGN	MP	MP	10-06-2023
B	DETAIL DESIGN	MP	MP	28-05-2023
A	DETAIL DESIGN	MP	MP	11-05-2023

NOT FOR CONSTRUCTION		
PROJECT	NIMBIN WAYFINDING PROJECT	SITE SCALE AT A1 1:10
DRAWING TITLE	TIMBER RAIL FENCE	SCALE AT A3 1:20
DRAWING NUMBER	EFNWFP-LA15	



EF2301-SPECIES LIST NIMBIN WAYFINDING PROJECT 21/05/2023

ABBREVIATION	BOTANICAL NAME	COMMON NAME	MATURE HEIGHT	MATURE WIDTH	POT SIZE	NUMBERS
<b>TREES</b>						
ELA ret	<i>Elaeocarpus reticulatus</i>	Blueberry Ash	5M	2M	100 Litre	1
FLI sch	<i>Flindersia schottiana</i>	Cudgerie	50M	8M	100 Litre	2
			TOTAL TREES			12
<b>MIDSTOREY</b>						
AUS dul	<i>Austromyrtus dulcis</i>	Midyim Berry	2M	2M	300mm	4
CRI ped	<i>Crinum pedunculatum</i>	Swamp Lily	1M	1M	300mm	2
HEL gla	<i>Helmholtzia glaberrima</i>	Stream Lily	1.5M	1.5M	300mm	12
			TOTAL MIDSTOREY			18
<b>GROUNDCOVERS</b>						
CAR alb	<i>Carex albula</i>	Carex Frosted Curls	0.5M	0.5M	200mm	14
CAR tes	<i>Carex testacea</i>	Carex Orange Sedge	0.6M	0.5M	200mm	6
DIC rep	<i>Dichondria repens</i>	Dichondria	0.1M	1M	200mm	90
FIC nod	<i>Ficinia nodosa</i>	Knobby Club Rush	1.0M	1.0M	200mm	10
HOY aus	<i>Hoya australis</i>	Common Wax Flower	0.1M	1M	200mm	4
ISO flu	<i>Isotoma fluviatilis</i>	Blue Star Creeper	0.1M	1M	140mm	90
LOM fil	<i>Lomandra filiformis</i>	Wattle Matt Rush	0.5M	0.3M	200mm	39
MAT cha	<i>Matricaria chamomilla</i>	Chamomile	0.4m	0.5M	200mm	18
MYO par	<i>Myoporum parvifolium</i>	Creeping Boobialla	0.4M	2M	200mm	2
RHO ant	<i>Rhodanthe anthomoides</i>	Chamomile Sunray	0.4M	0.4M	200mm	10
ROS off	<i>Rosmarinus officinalis</i>	Rosemary	1.5M	1.5M	200mm	10
WES fru	<i>Westringea fruticosa Smokey</i>	Westringea fruticosa prostrate form	0.6M	1.5M	200mm	5
ZOY ten	<i>Zoysia tenuifolia</i>	Korean Temple Grass	0.2M	1M	200mm	30
			TOTAL GROUNDCOVERS			328

The concepts and information contained in this document are the copyright of Ennismore Field Pty Ltd. Use or duplication of this document in part or full without the written permission of Ennismore Field Pty Ltd constitutes infringement of copyright. This illustration is not guaranteed to be free of error or omission. Ennismore Field Pty Ltd does not accept liability for any act done of omission made on the basis of the information in this document, and any consequence of such acts or omissions. Do not scale from this drawing, refer dimensions and instructions as annotated.



ENNISMORE FIELD PTY LTD  
16 RAINFOREST DRIVE ELTHAM NSW 2480  
mob: +61 447713999  
WWW.ENNISMOREFIELD.COM.AU  
office@ennismorefield.com.au  
MARK PERKINS RLA 002060

LANDSCAPE ARCHITECTS

CLIENT

Lismore City Council

DETAIL SURVEY  
NDC

ILIDAR GENERATED DTM CONTOURS  
GEOVIEW

ENGINEERING

Greg Alderson and Associates


ISSUE	DESCRIPTION	DESIGN	DRAWN	DATE
B	DETAIL DESIGN	MP	MP	10-06-2023
A	DETAIL DESIGN	MP	MP	21-05-2023

NOT FOR CONSTRUCTION

PROJECT NIMBIN WAYFINDING PROJECT	SITE SCALE AT A1	1:10
DRAWING TITLE	SCALE AT A3	1:20
PLANTING SCHEDULE		
DRAWING NUMBER EFNWF-P-LA16		



Artworks

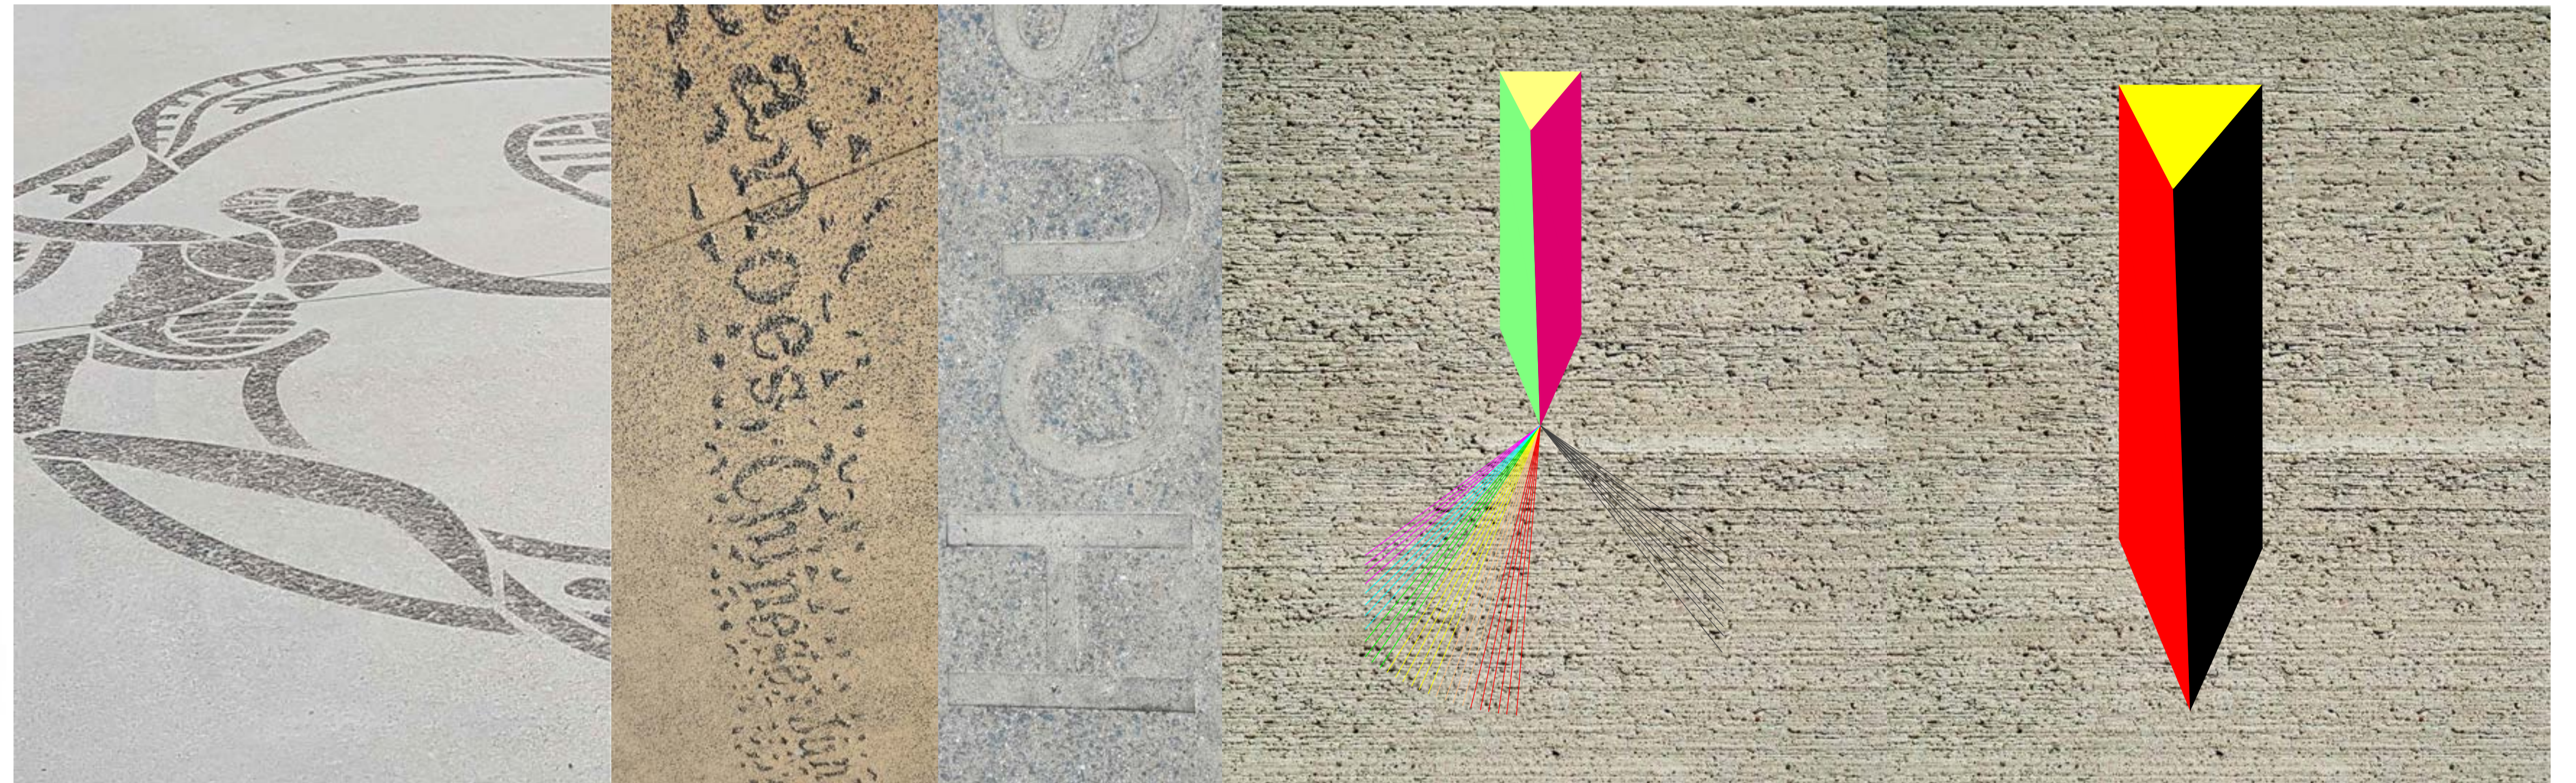

Artworks

Wafinding

Wayfinding

Wafinding-all surfaces are to be light broom finished or exposed aggregate

### ARTWORKS COLOURED CONCRETE

Coloured Concrete  
For art works utilising surface colour, use paving and sports court marking products such as:  
Nutech Concrete Sealers or similar (Specific colouring can be matched)

Or Concrete Colour Systems (CSS) for full depth concrete colouring.  
For the Pedestrian Link, Coloured Concrete CSS Watermelon (Hansen Liquide Oxides).  
For the reinstated concrete pave at the Blister, Green Parklet Block Walls and Concrete setdown behind Kerb, Coloured Concrete CSS Daisy (Hansen Liquide Oxides).

### ARTWORKS CONCRETE ETCHING

For etched artworks in concrete pavements wet blasting to areas left exposed by stencils is to be undertaken (dry blasting or grinding is not to be used). Concrete must be cured before undertaking blasting. The artist may choose to stain the etched area. No etching is to be deeper than 3mm. The artist may choose to add particular aggregates for texture or full depth colour to areas to be etched when the concrete is poured. Coordination is required with the contractor.

The concepts and information contained in this document are the copyright of Ennismore Field Pty Ltd. Use or duplication of this document in part or full without the written permission of Ennismore Field Pty Ltd constitutes infringement of copyright. This illustration is not guaranteed to be free of error or omission. Ennismore Field Pty Ltd does not accept liability for any act done or omission made on the basis of the information in this document, and any consequence of such acts or omissions. Do not scale from this drawing, refer dimensions and instructions as annotated.

ISSUE	DESCRIPTION	DESIGN	DRAWN	DATE
A	DETAIL DESIGN	MP	MP	10-06-2023

### NOT FOR CONSTRUCTION

PROJECT NIMBIN WAYFINDING PROJECT	SITE SCALE AT A1
DRAWING TITLE ART WORKS AND CONCRETE FINISHES	SCALE AT A3
DRAWING NUMBER EFNWFP-LA17	